

Saronno

Comune di Saronno (Va)

AREA RISORSE  
Ufficio Economato

SERVIZIO DI PULIZIA ORDINARIA  
PRESSO ALCUNI EDIFICI DI  
PROPRIETA' COMUNALE

PALAZZO MUNICIPALE PIAZZA DELLA REPUBBLICA 7

ALLEGATO N.1

PIANTE EDIFICIO SCALA 1:200


GIUGNO 2025



PALAZZO MUNICIPALE

PALAZZO MUNICIPIO  
PIAZZA DELLA REPUBBLICA N.7

PIANTA PIANO SEMINTERRATO SCALA 1:200

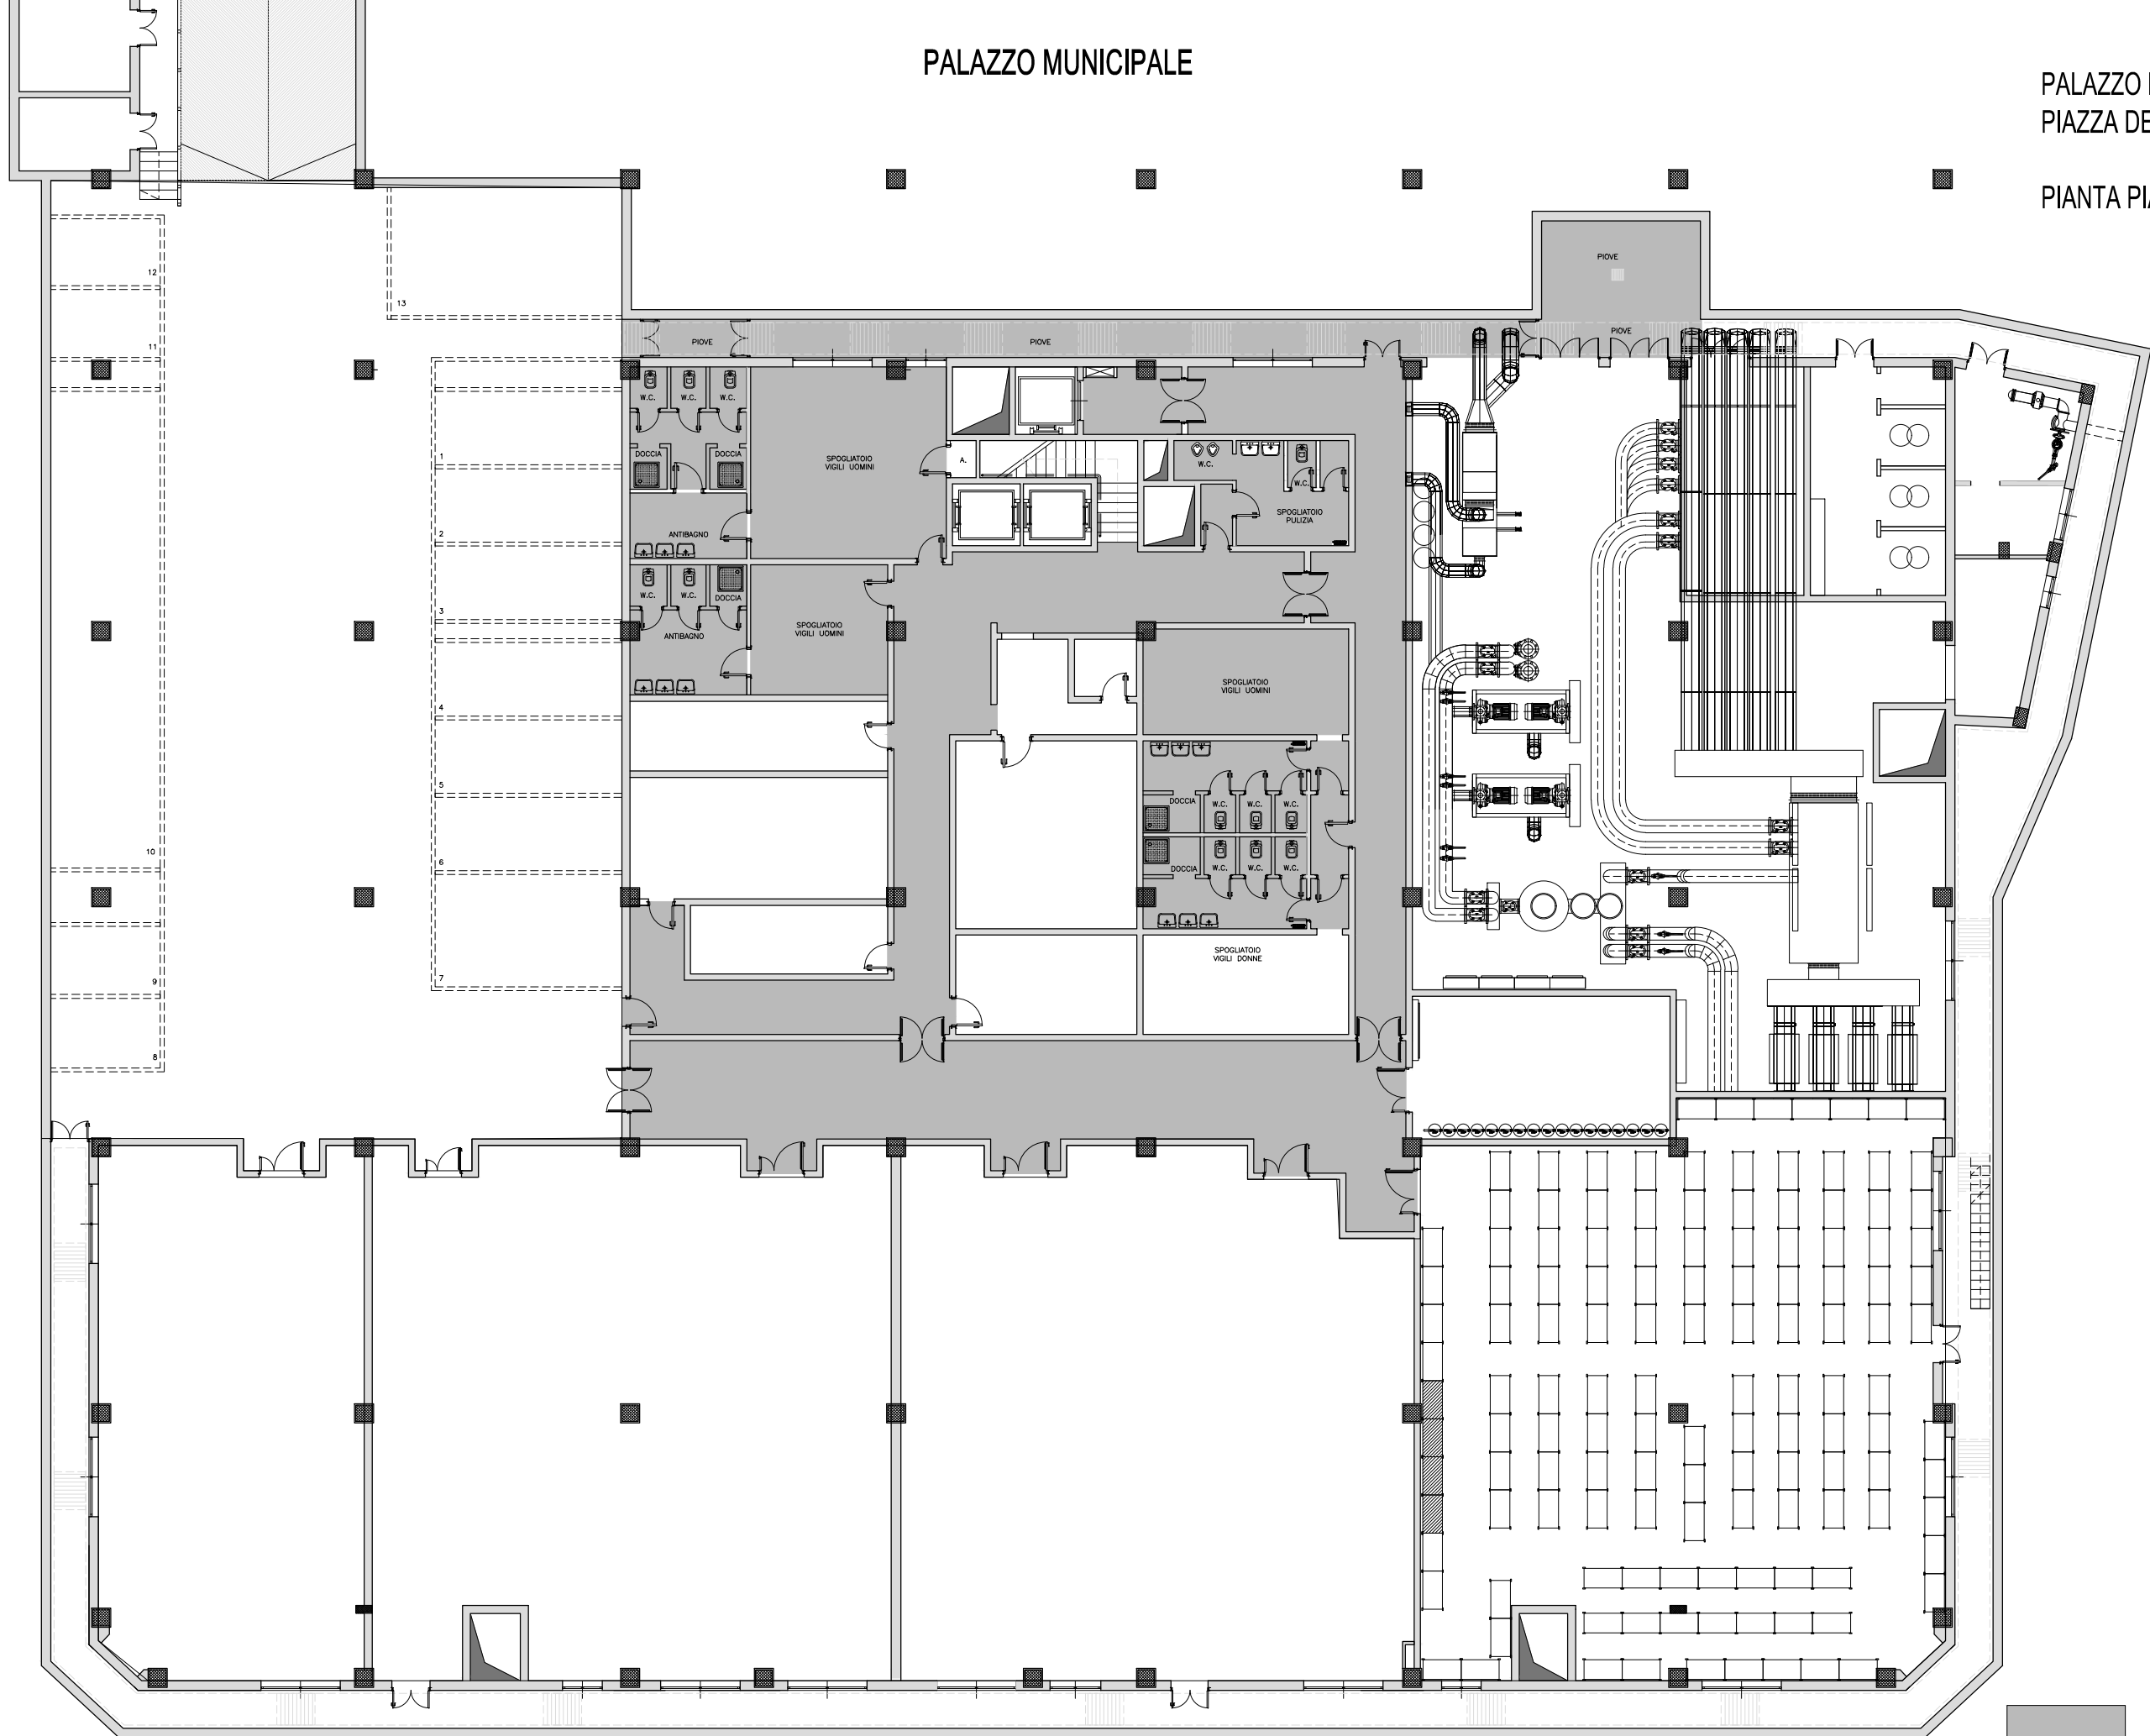

AREA INTERESSATA DAL SERVIZIO


## PIANTA PIANO TERRA SCALA 1:200



PALAZZO MUNICIPALE

PALAZZO MUNICIPIO  
PIAZZA DELLA REPUBBLICA N.7

PIANTA PIANO PRIMO SCALA 1:200

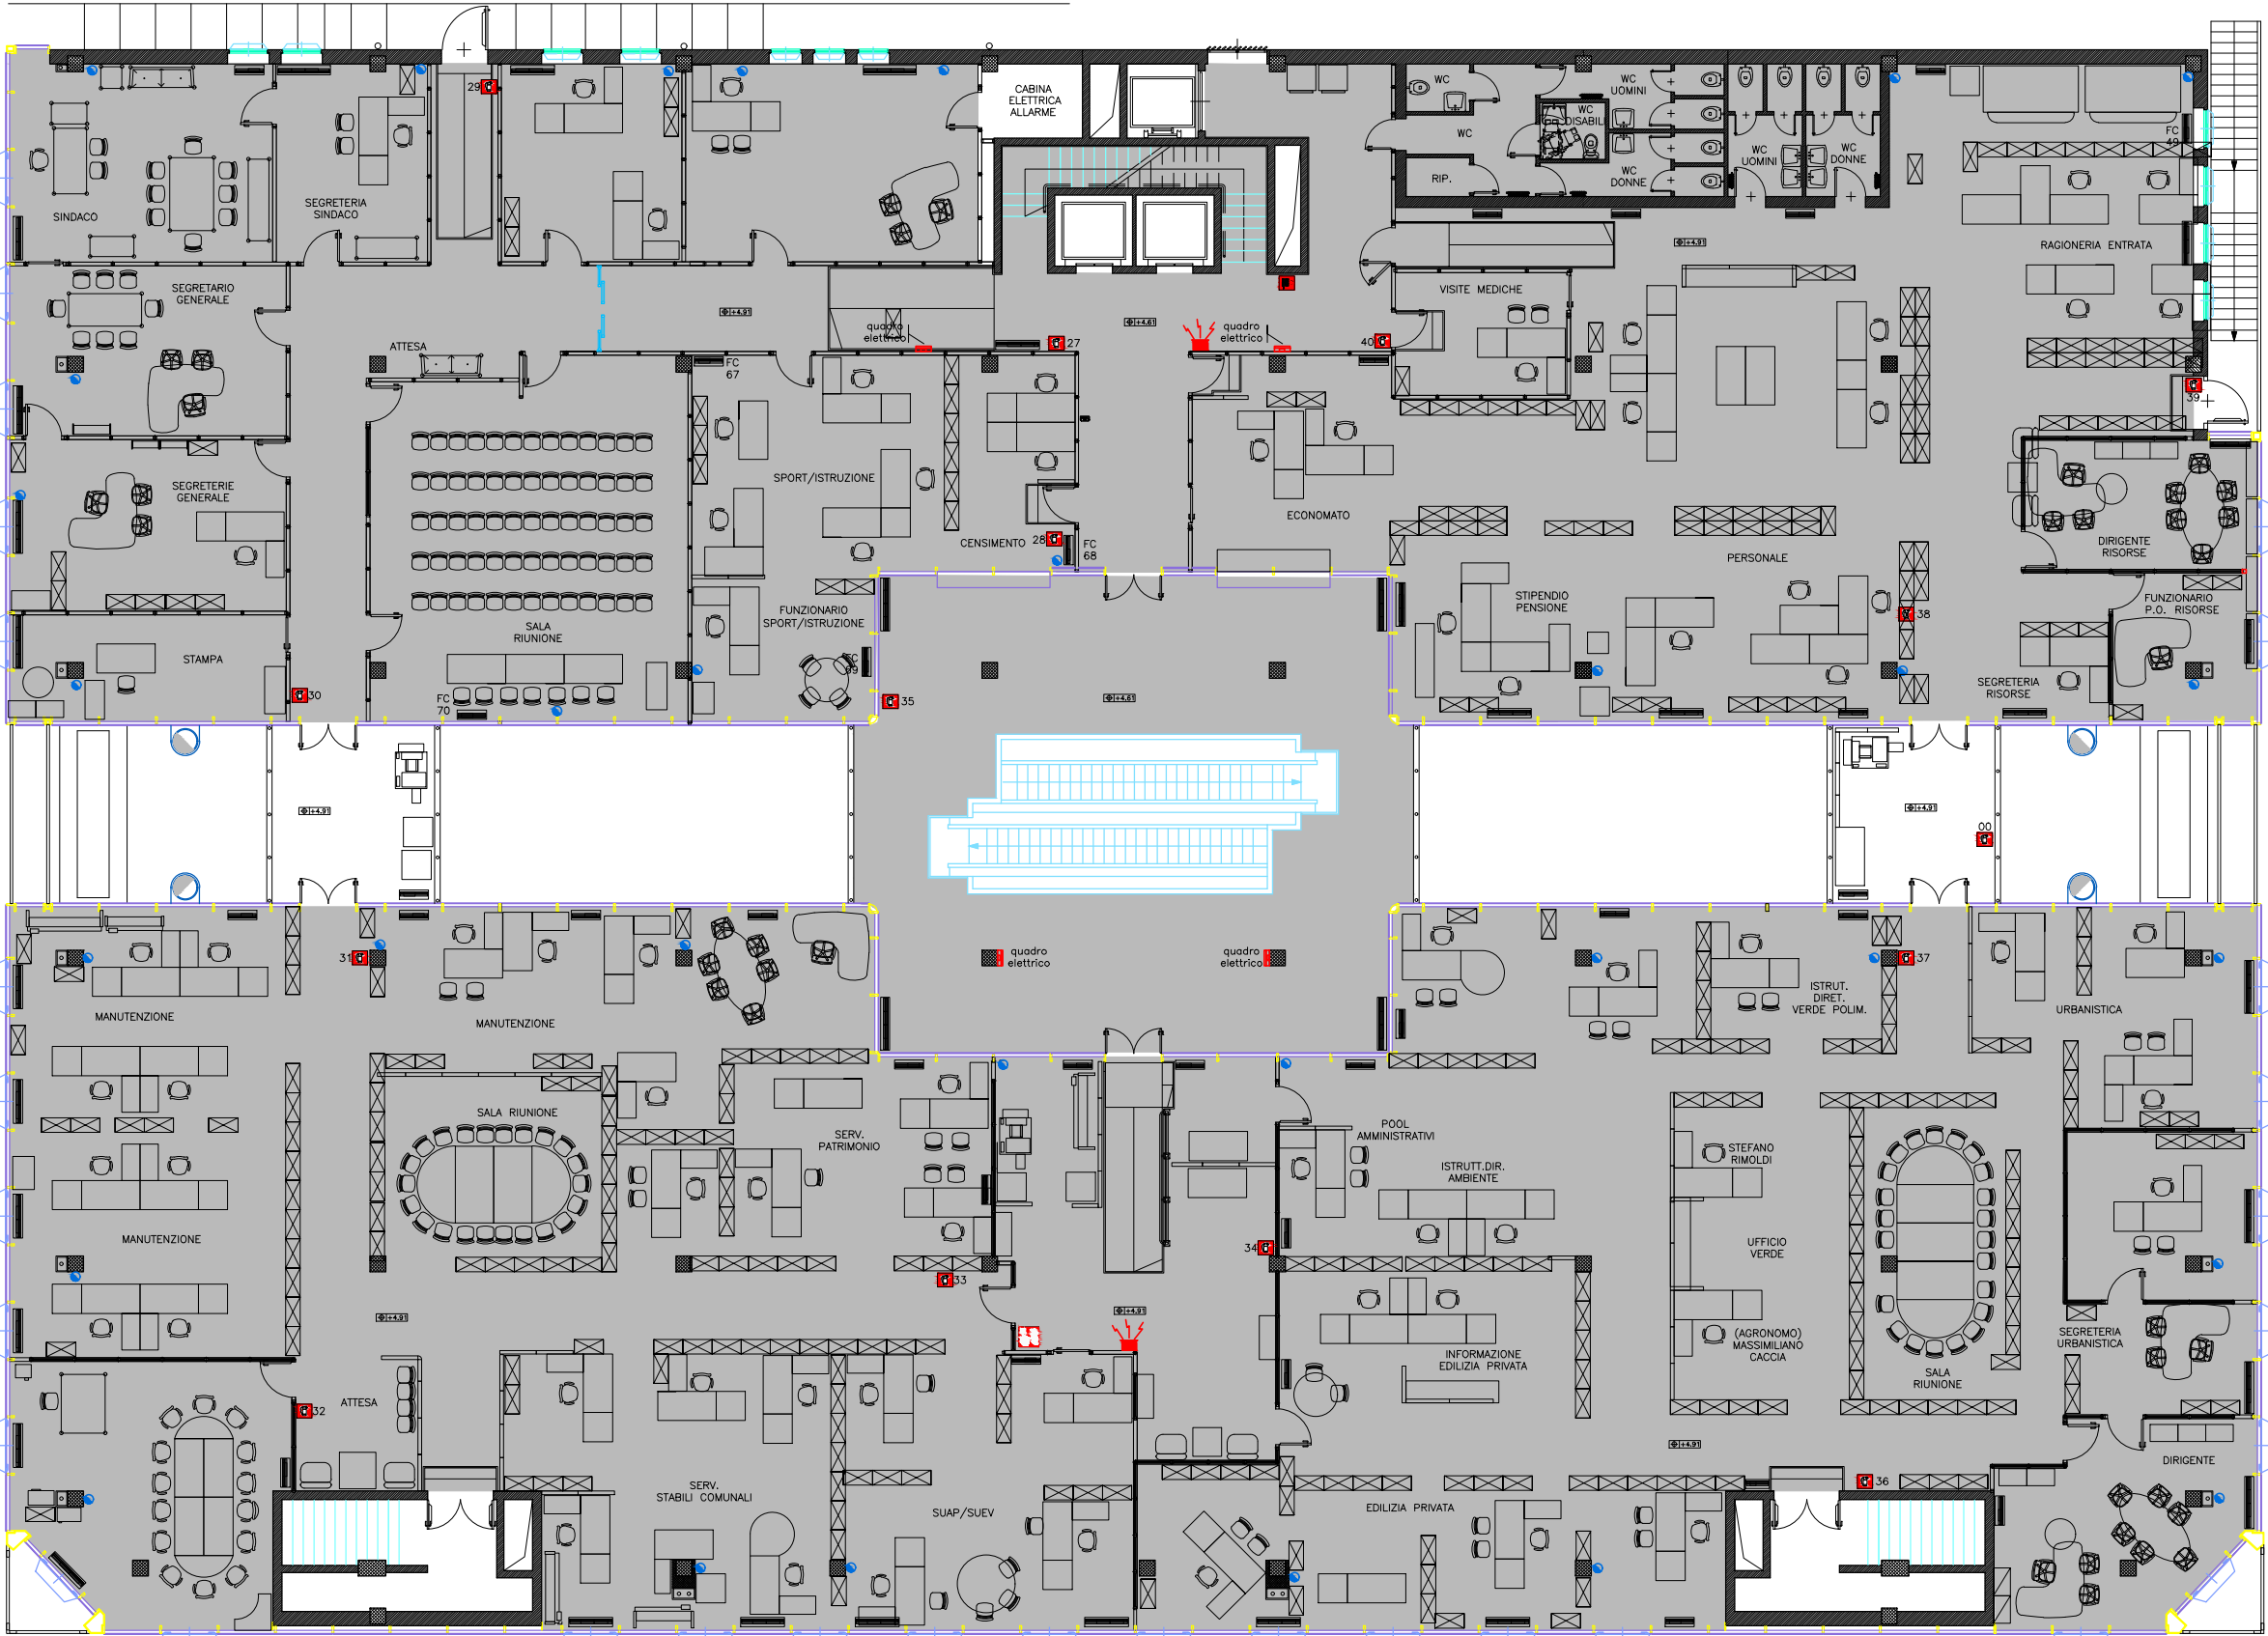

AREA INTERESSATA DAL SERVIZIO

Architectural site plan of the Palazzo Municipale parking lot. The plan shows a central building labeled "PALAZZO MUNICIPALE" with a central entrance and stairs. Surrounding the building are various parking areas, including a large central lot with numbered spaces (1-75, R), a lot to the left (1-10), a lot to the right (1-6), and a lot at the bottom (1-77). The plan also shows a road at the top with a "PALAZZO MUNICIPALE" sign, a road at the bottom, and a road on the right. Arrows indicate traffic flow. A scale bar at the top indicates 0 to 10 meters. A north arrow is located in the bottom right corner.

PIANTA PIANO SUPERIORE SCALA 1:200