

Saronno

Comune di Saronno (Va)

AREA RISORSE
Ufficio Economato

SERVIZIO DI PULIZIA ORDINARIA
PRESSO ALCUNI EDIFICI DI
PROPRIETA' COMUNALE

SPAZIO NEUTRO) (HUB) VIA S. GIACOMO 6/8

ALLEGATO N.6


PIANTE EDIFICIO SCALA 1:50

GIUGNO 2025

SPAZIO NEUTRO (HUB)

SPAZIO NEUTRO (HUB)
VIA P.L. MONTI 6 / 8

PIANTA PIANO TERRA SCALA 1:50

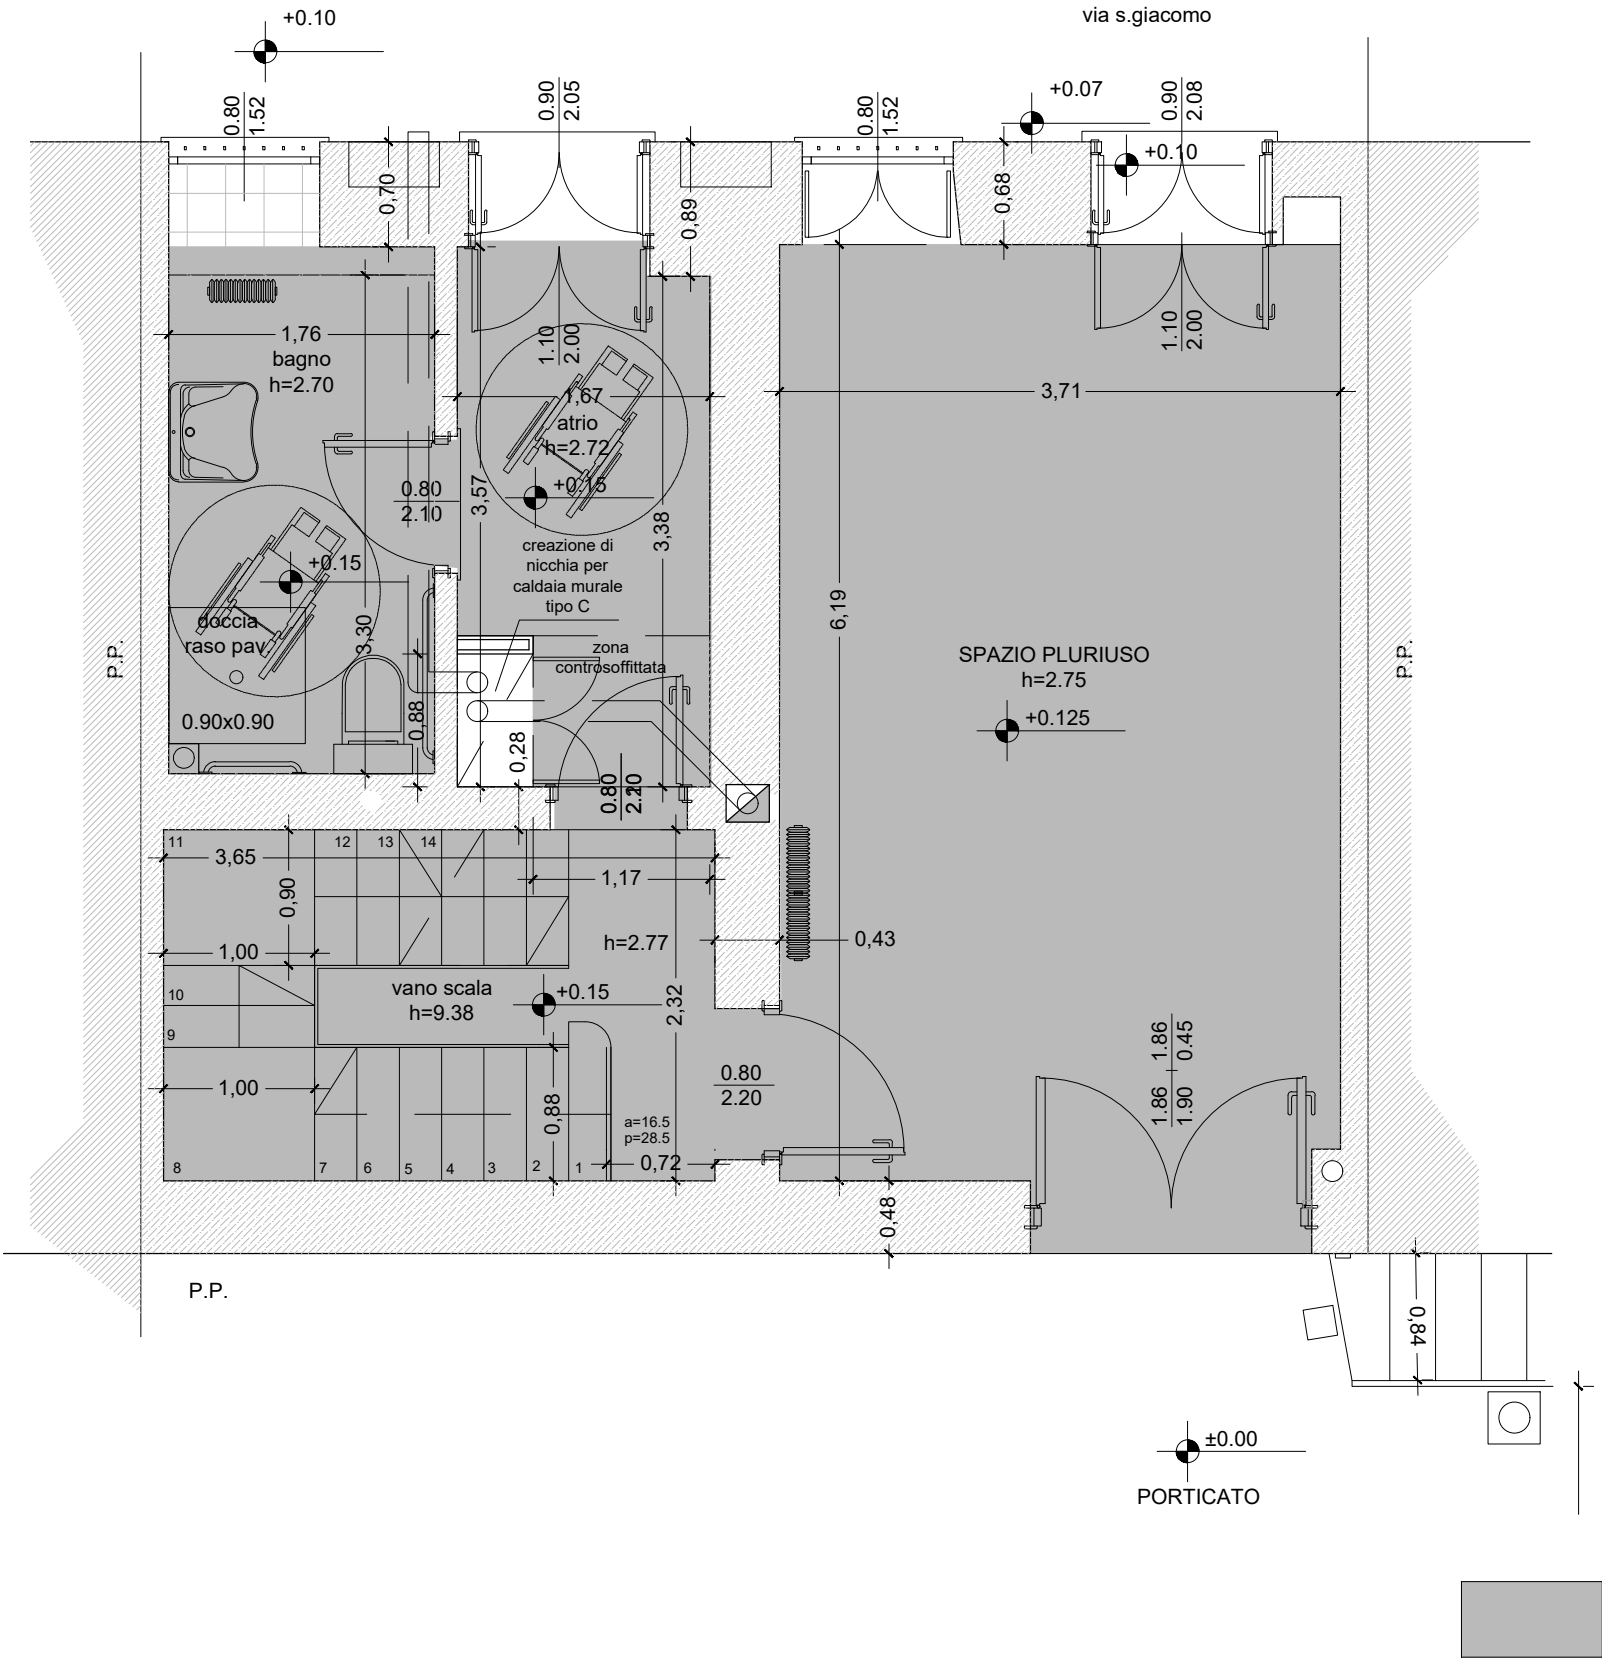

AREA INTERESSATA DAL SERVIZIO

VIA P.L. MONTI 6 / 8

The floor plan shows a rectangular unit with the following layout and dimensions:


- Living Area (SOGG./CUCINA):** Dimensions 3.77m by 6.22m, height 2.96m. It includes a kitchen area with a sink (lavastov.), a stove (forno), and a refrigerator (frigo). A large window is located on the right wall.
- Bedroom (CAMERA):** Dimensions 3.67m by 3.57m, height 2.92m. It features a large window on the top wall.
- Staircase (vano scala):** Dimensions 3.58m by 2.33m, height 9.38m. It is located at the bottom left of the unit. The staircase has 17 steps (a=17, p=28.5) and a landing area.
- Kitchen Area:** Dimensions 3.77m by 0.46m. It includes a sink (lavastov.), a stove (forno), and a refrigerator (frigo).
- Entrance:** Dimensions 0.80m by 2.20m. It features a door and a small landing area.
- Structural Elements:** The unit is situated within a building footprint. External walls are shown with a hatched pattern. A staircase leads to the ground level (P.P.).

AREA INTERESSATA DAL SERVIZIO

SPAZIO NEUTRO (HUB)

SPAZIO NEUTRO (HUB)
VIA P.L. MONTI 6 / 8

PIANTA PIANO SECONDO SCALA 1:50

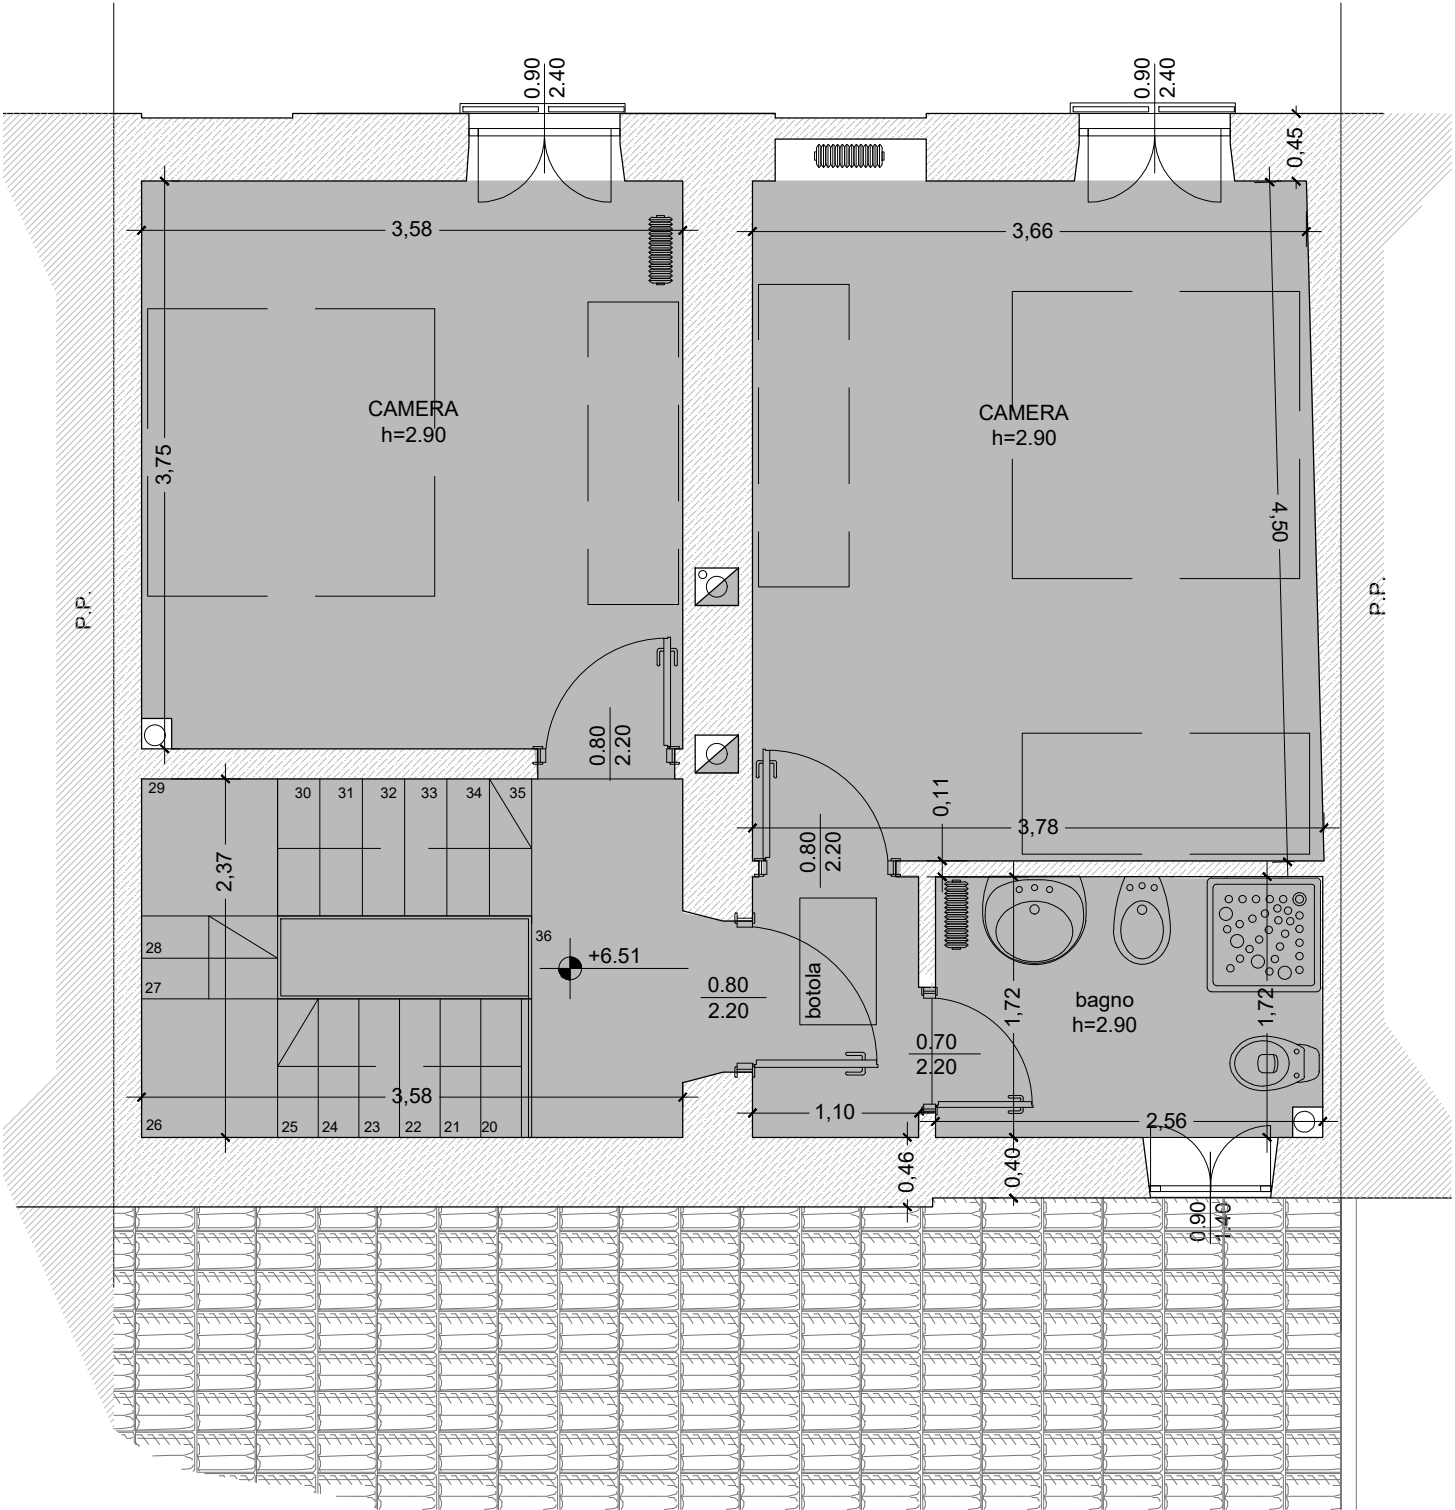

AREA INTERESSATA DAL SERVIZIO