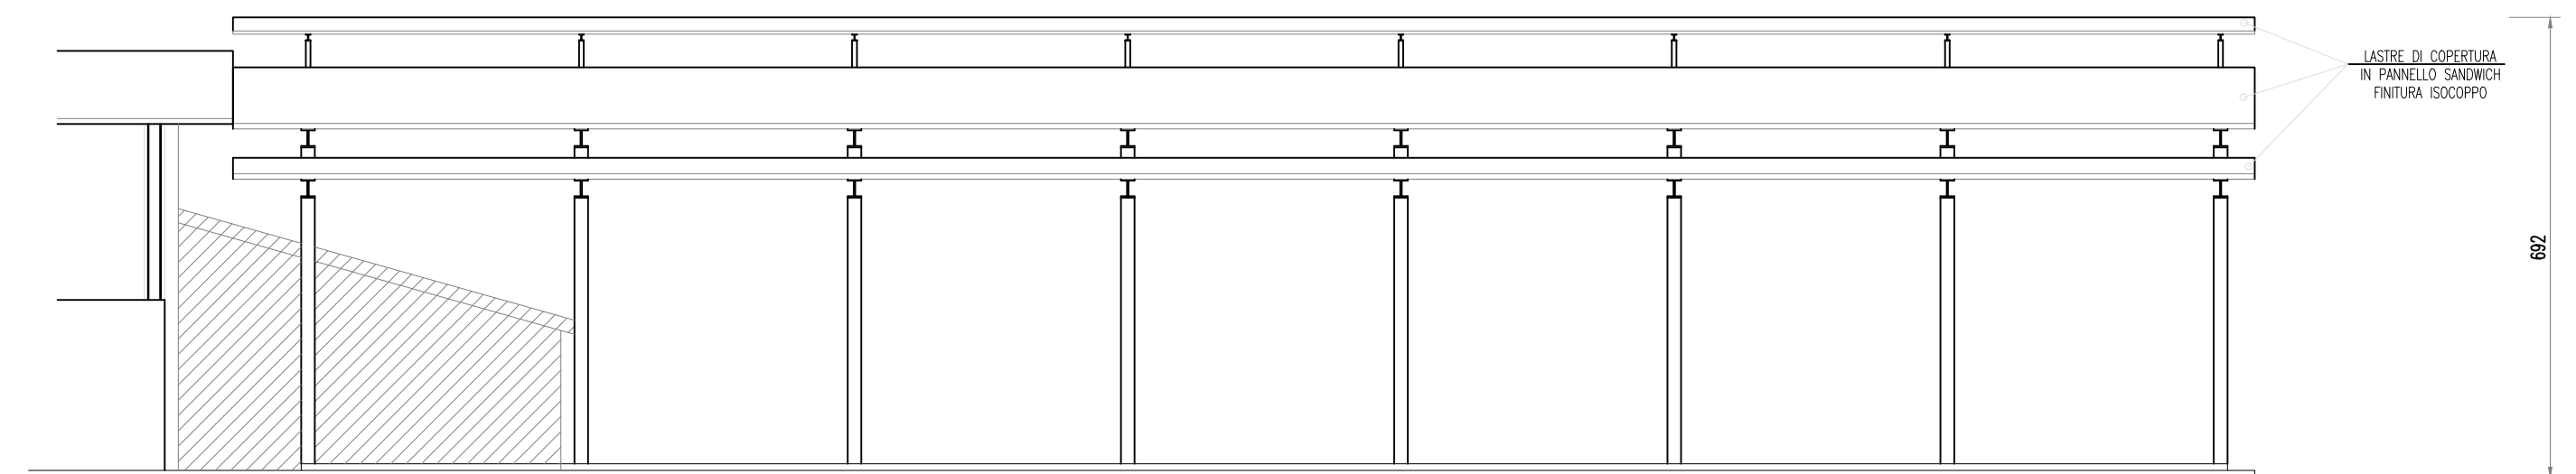


[illegible]

VISTA AEREA COPERTURE IN PROGETTO

VISTA AEREA COPERTURE IN PROGETTO

This aerial perspective rendering shows the complete roof layout of the proposed building. The structure consists of several interconnected rectangular volumes. The roofs are depicted with a reddish-brown, textured pattern, likely representing tiles. The building is situated on a light grey rectangular base, which is itself set against a dark grey background representing the surrounding ground. The perspective is from an elevated angle, looking down at the building's footprint.

A 3D architectural rendering of a large, open-sided industrial building. The structure features a prominent red-tiled roof supported by a series of vertical metal columns. The interior floor is a solid light blue. The building is situated on a dark grey paved surface. In the background, there are other industrial structures, including a white building with a red roof and a taller brown building. The sky is a clear, light blue.

<u>Comune di:</u> COMUNE DI OLEGGIO (NO) Via Sonzini Moiola	
<u>Tipo pratica:</u> DOMANDA DI AUTORIZZAZIONE PAESAGGISTICA AI SENSI DEL D.Lgs 42/2004	
 STUDIO TECNICO <u>Geom. Paolo Gianluigi Guenzi</u> Via Roma, 64 – 28041 Arona (NO) c.f.: GNZPGN74P054429H – P.Iva: 02637360039 cell: 333/6464121 – e-mail: guenzi.paol@libero.it	<u>Committente:</u> FACCHI PAOLO E FIGLI SOCIETA' SEMPLICE AGRICOLA c.f.: 01236760037
	<u>Progettista:</u> Geom. Paolo Gianluigi Guenzi c.f.: GNZ PGN 74P05 A429H Albo dei Geometri Prov. di Novara n.2365
	<u>Direttore Lavori:</u> Geom. Paolo Gianluigi Guenzi c.f.: GNZ PGN 74P05 A429H Albo dei Geometri Prov. di Novara n.2365
<u>Oggetto:</u> Nuova costruzione di tettoio ad uso ricovero attrezzi-macchinari agricoli e contestuale sostituzione manto di copertura di stalla esistente da lastre in eternit a lastre in lamiera sandwich rosse.	
<u>Tipo tavola:</u> Pianta prospetto e sezione fabbricato in progetto, viste di progetto.	
<u>data:</u> Novembre 2025	<u>scala:</u> 1/100 <u>n. Tav.:</u> TAV. 2
<u>agg.:</u>	
<u>file:</u>	