


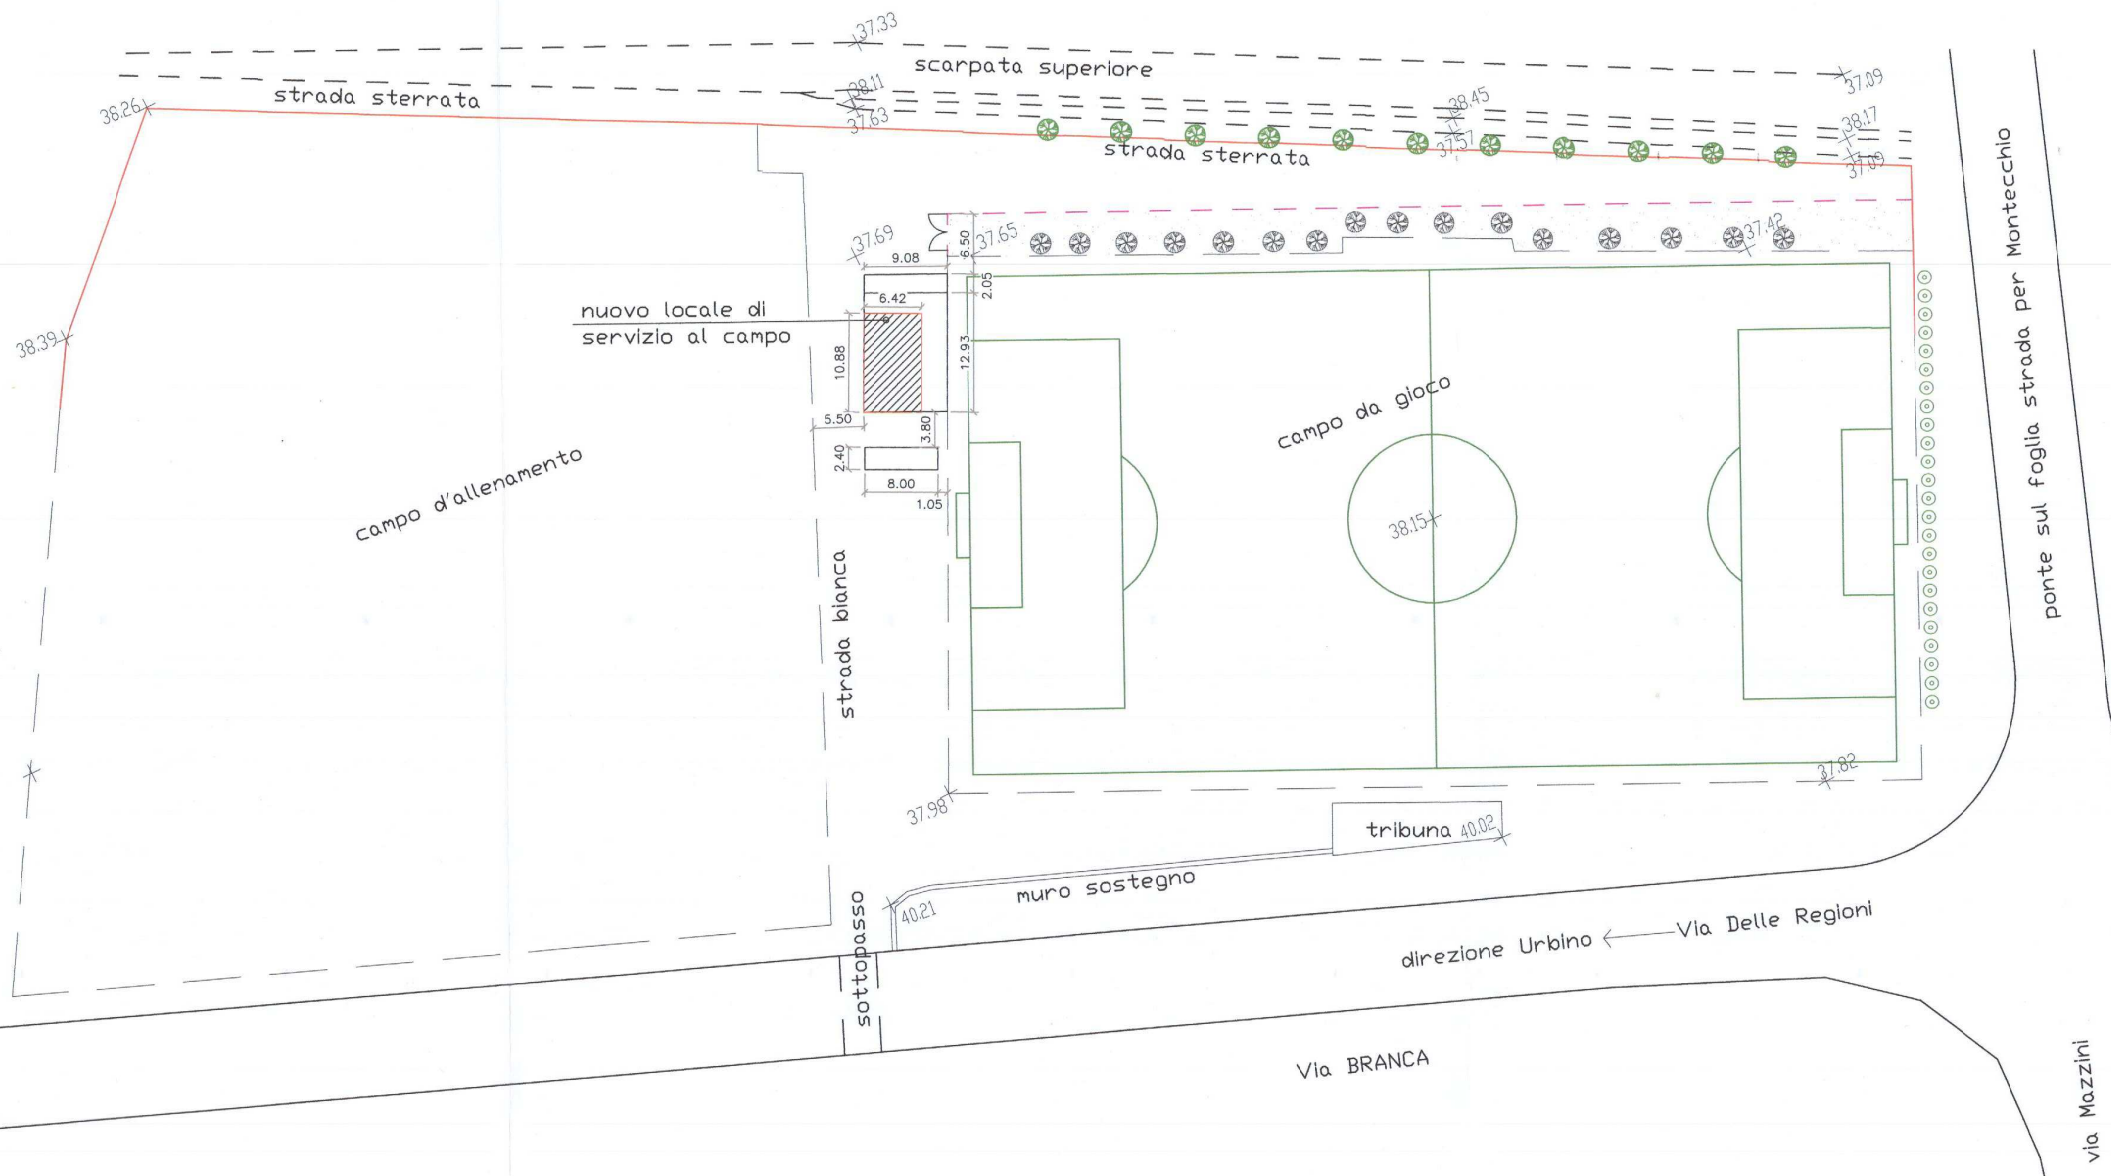

PLANIMETRIA 1:500