
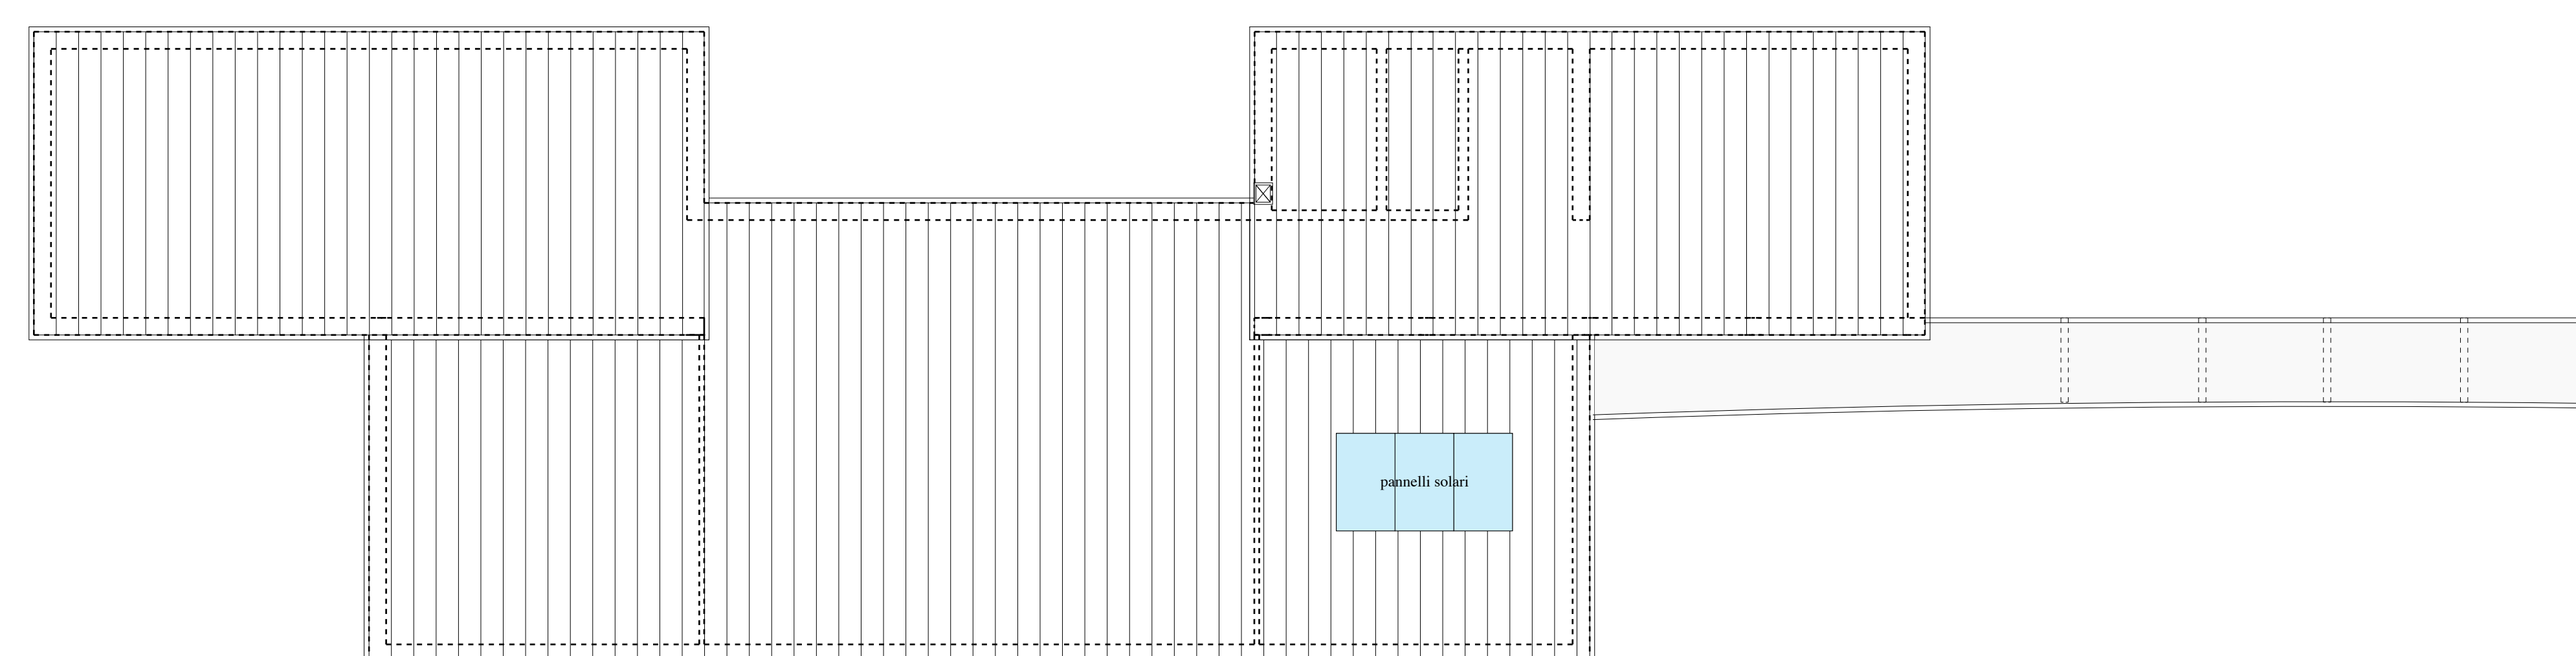
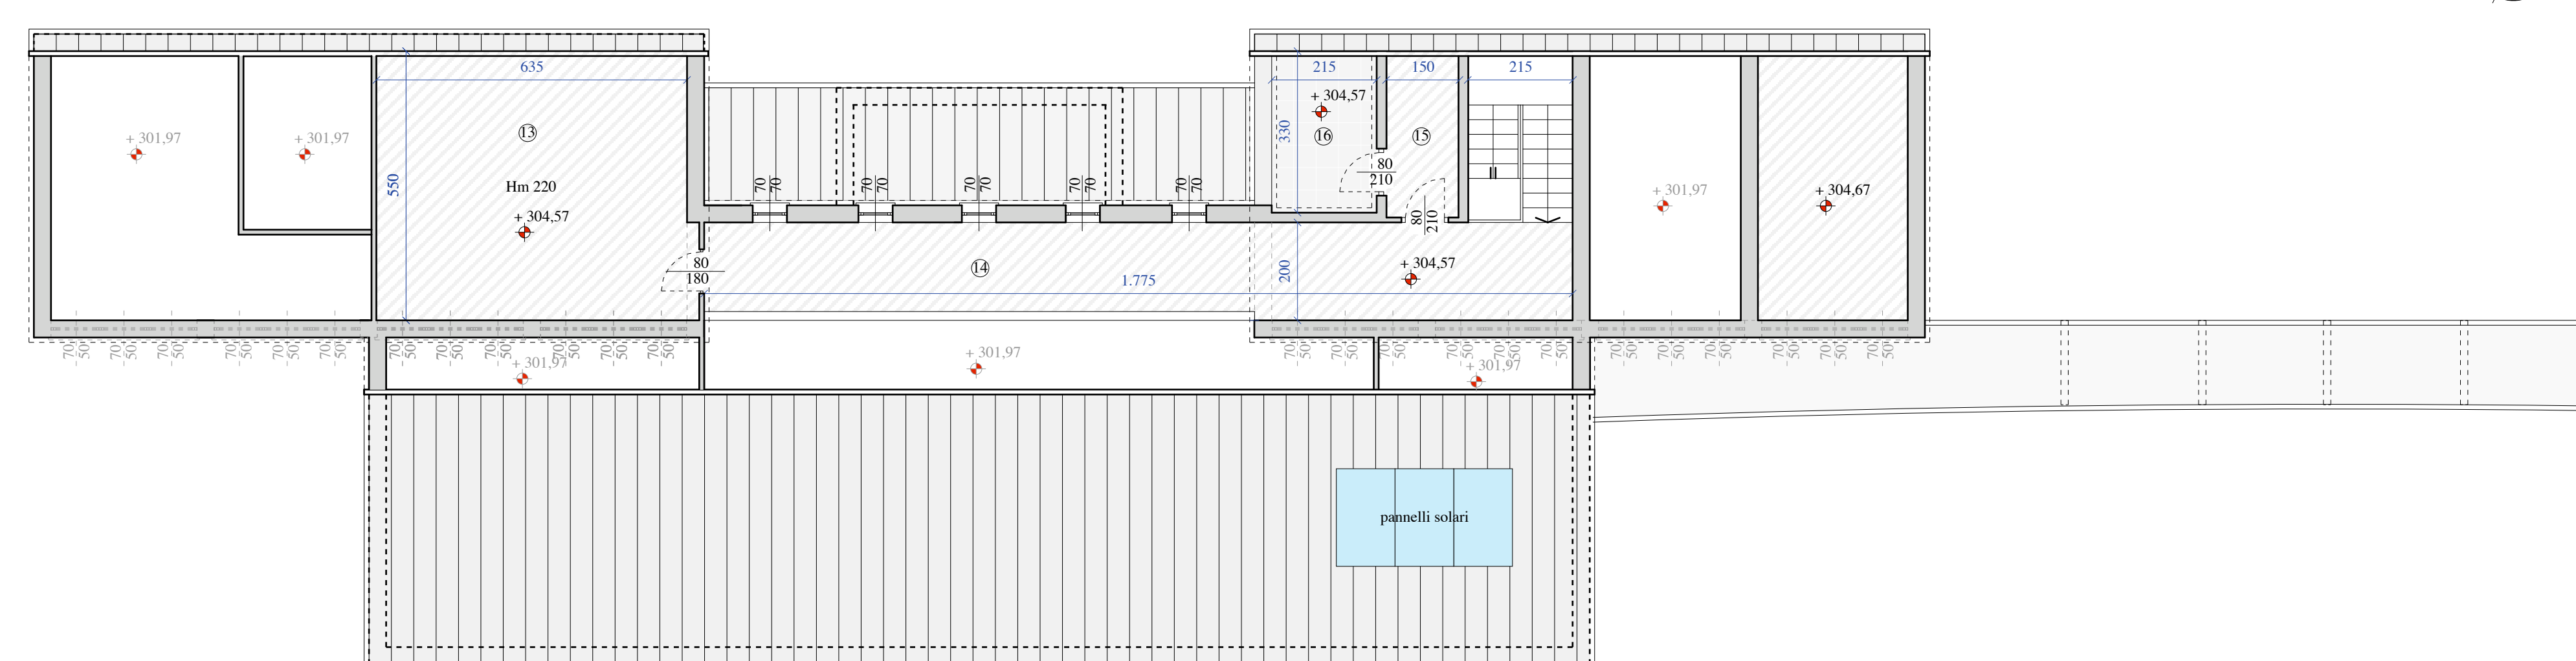


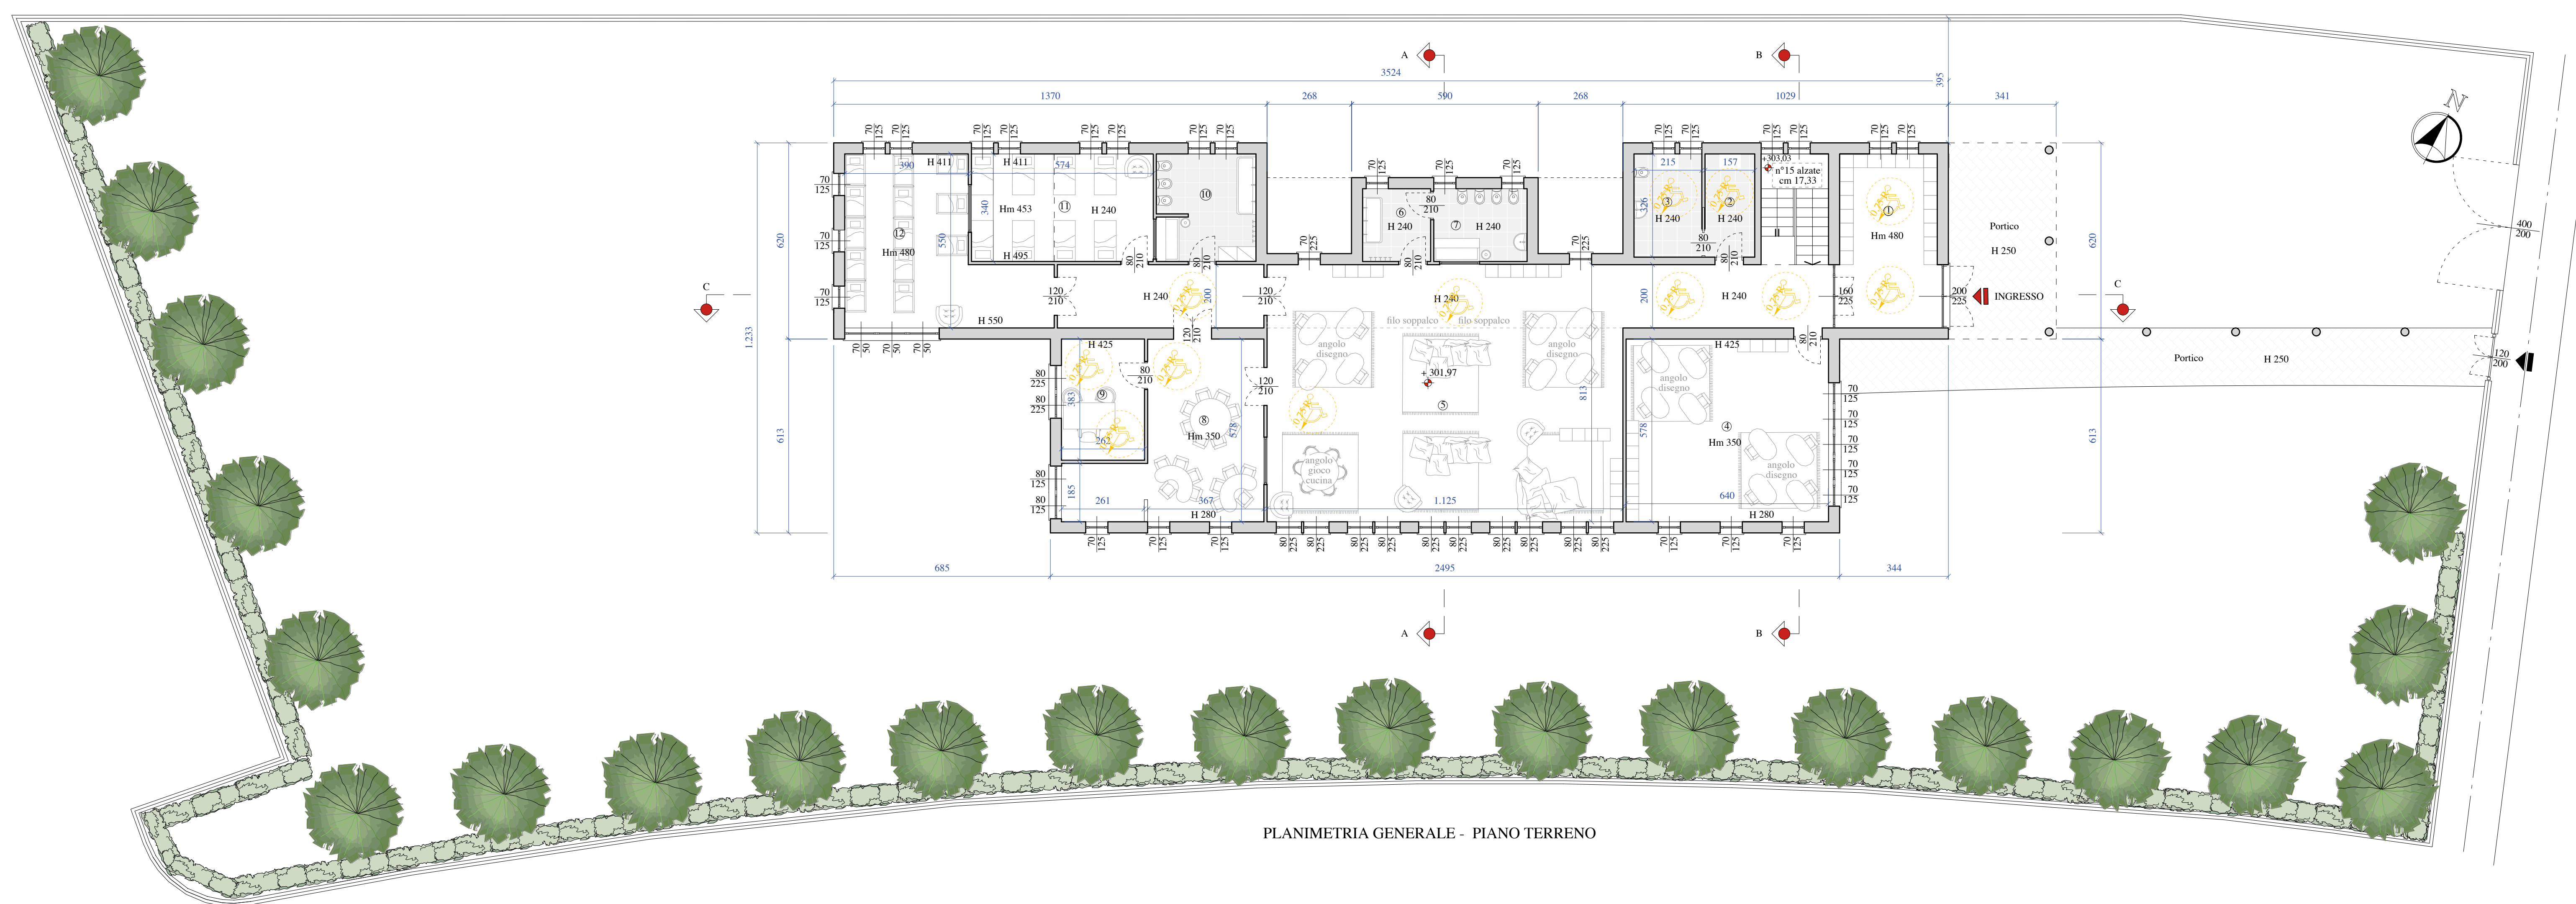

| N° | DESTINAZ.      | SUP. LOC. | SUP. LUCE | R.A.I. |             |
|----|----------------|-----------|-----------|--------|-------------|
| 1  | ingressante/   | 5,00      | 2,58      | 1/7    |             |
| 2  | spogliatoio    | 1,00      | 0,47      | 1/40   |             |
| 3  | vestibolo      | 1,00      | 0,47      | 1/40   |             |
| 4  | psicomotricità | 37,00     | 6,86      | 15/31  |             |
| 5  | spogliatoio    | 54,00     | 10,00     | 15/30  |             |
| 6  | antipendio     | 5,00      | 0,87      | 1/40   |             |
| 7  | spogliatoio    | 1,00      | 1,74      | 1/40   |             |
| 8  | panico         | 26,00     | 4,61      | 15/63  |             |
| 9  | spogliatoio    | 15,50     | 2,66      | 15/78  | passo terra |
| 10 | bagno          | 10,00     | 1,72      | 0/50   |             |
| 11 | spogliatoio    | 15,50     | 2,66      | 15/60  |             |
| 12 | lunotto        | 27,00     | 5,40      | 15/50  |             |

| N° | DESTINAZ.       | SUP. LOC. | SUP. LUCE | R.A.I. |             |
|----|-----------------|-----------|-----------|--------|-------------|
| 13 | deposito        | 35,50     | 2,10      | /      |             |
| 14 | sterilizz.      | 15,00     | 4,55      | /      |             |
| 15 | locale andati   | 5,00      | 4,55      | /      |             |
| 16 | terrazzo/calaia | 7,00      | /         | /      | passo terra |

IL PROGETTISTA

## I PROPONENTI

[illegible]