


regione sardegna - provincia di oristano

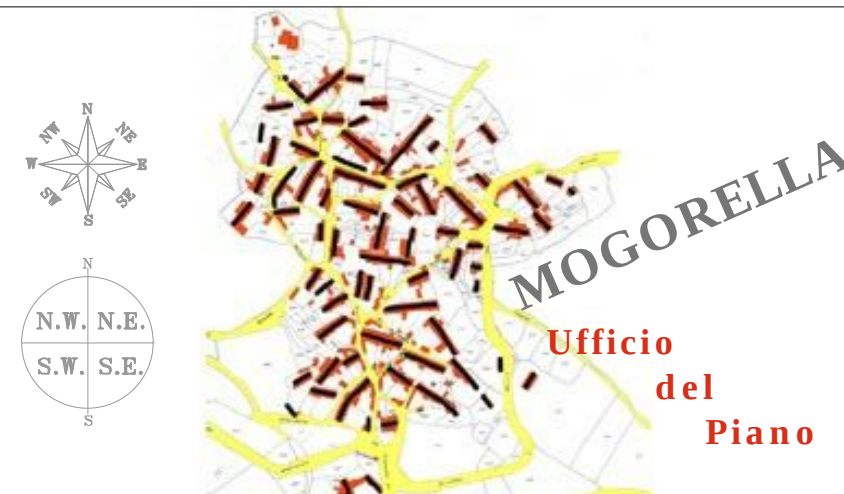

(CENTRO DI ANTICA E PRIMA FORMAZIONE)
(zona "A" in adeguamento al P.P.R. - zone "B" interne al centro matrice)

ELABORATO	11.9	SCALA	1:200	ALLEGATO
emissione	adozione	revisione/riapprovazione	approvazione definitiva	
data MARZO 2017	data 07 luglio 2016	data	data	
	Delib. C.C. N. 19/2016	Delib. C.C. N.	Delib. C.C. N.	

SD OVEST ENGINEERING S.R.L. Indirizzo: Viale Marconi s. 87, 09131 CAGLIARI Architetto: Codice fiscale e partita IVA: 03454150925 Urbanista: Tel.: 070.8571341 Ingegnere: Fax.: 070.8573141 Tecnico: sduvestengineering@gmail.com Green energy: sore@legalmat.it Consulting engineering: www.sduvestengineering.it Service integral & consulting Engineering and consulting		Unità Operativa: Dott. Ing. Andrea Lottia Dott. Eng. Tatiana Carrara Ing. junior Giuseppe Susta Dott. Arch. Stefania Mascia Tecnico GIS Giuseppe Monni
Direttore Tecnico: Tel. 254 D.R.N. 287/201810 Dott. Ing. Andrea Lottia		

An aerial photograph of a village with a red boundary and a blue square. The red boundary is irregular and follows the edges of the village, while the blue square is a regular shape in the lower right quadrant. The village is surrounded by green fields and has a network of roads and buildings.


Profilo A-B




Via Risorgimento

Rilievo fotografico

Profili Stato Attuale

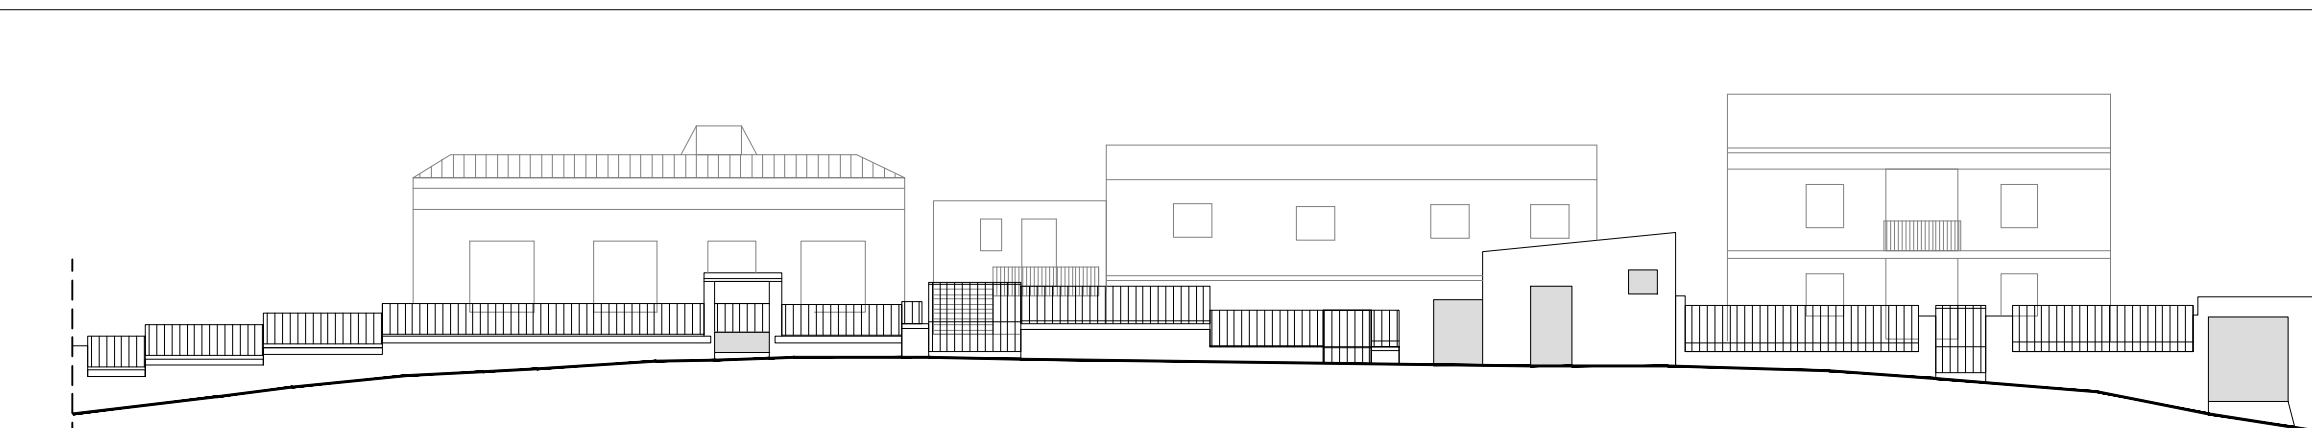

Profili Stato di Progetto

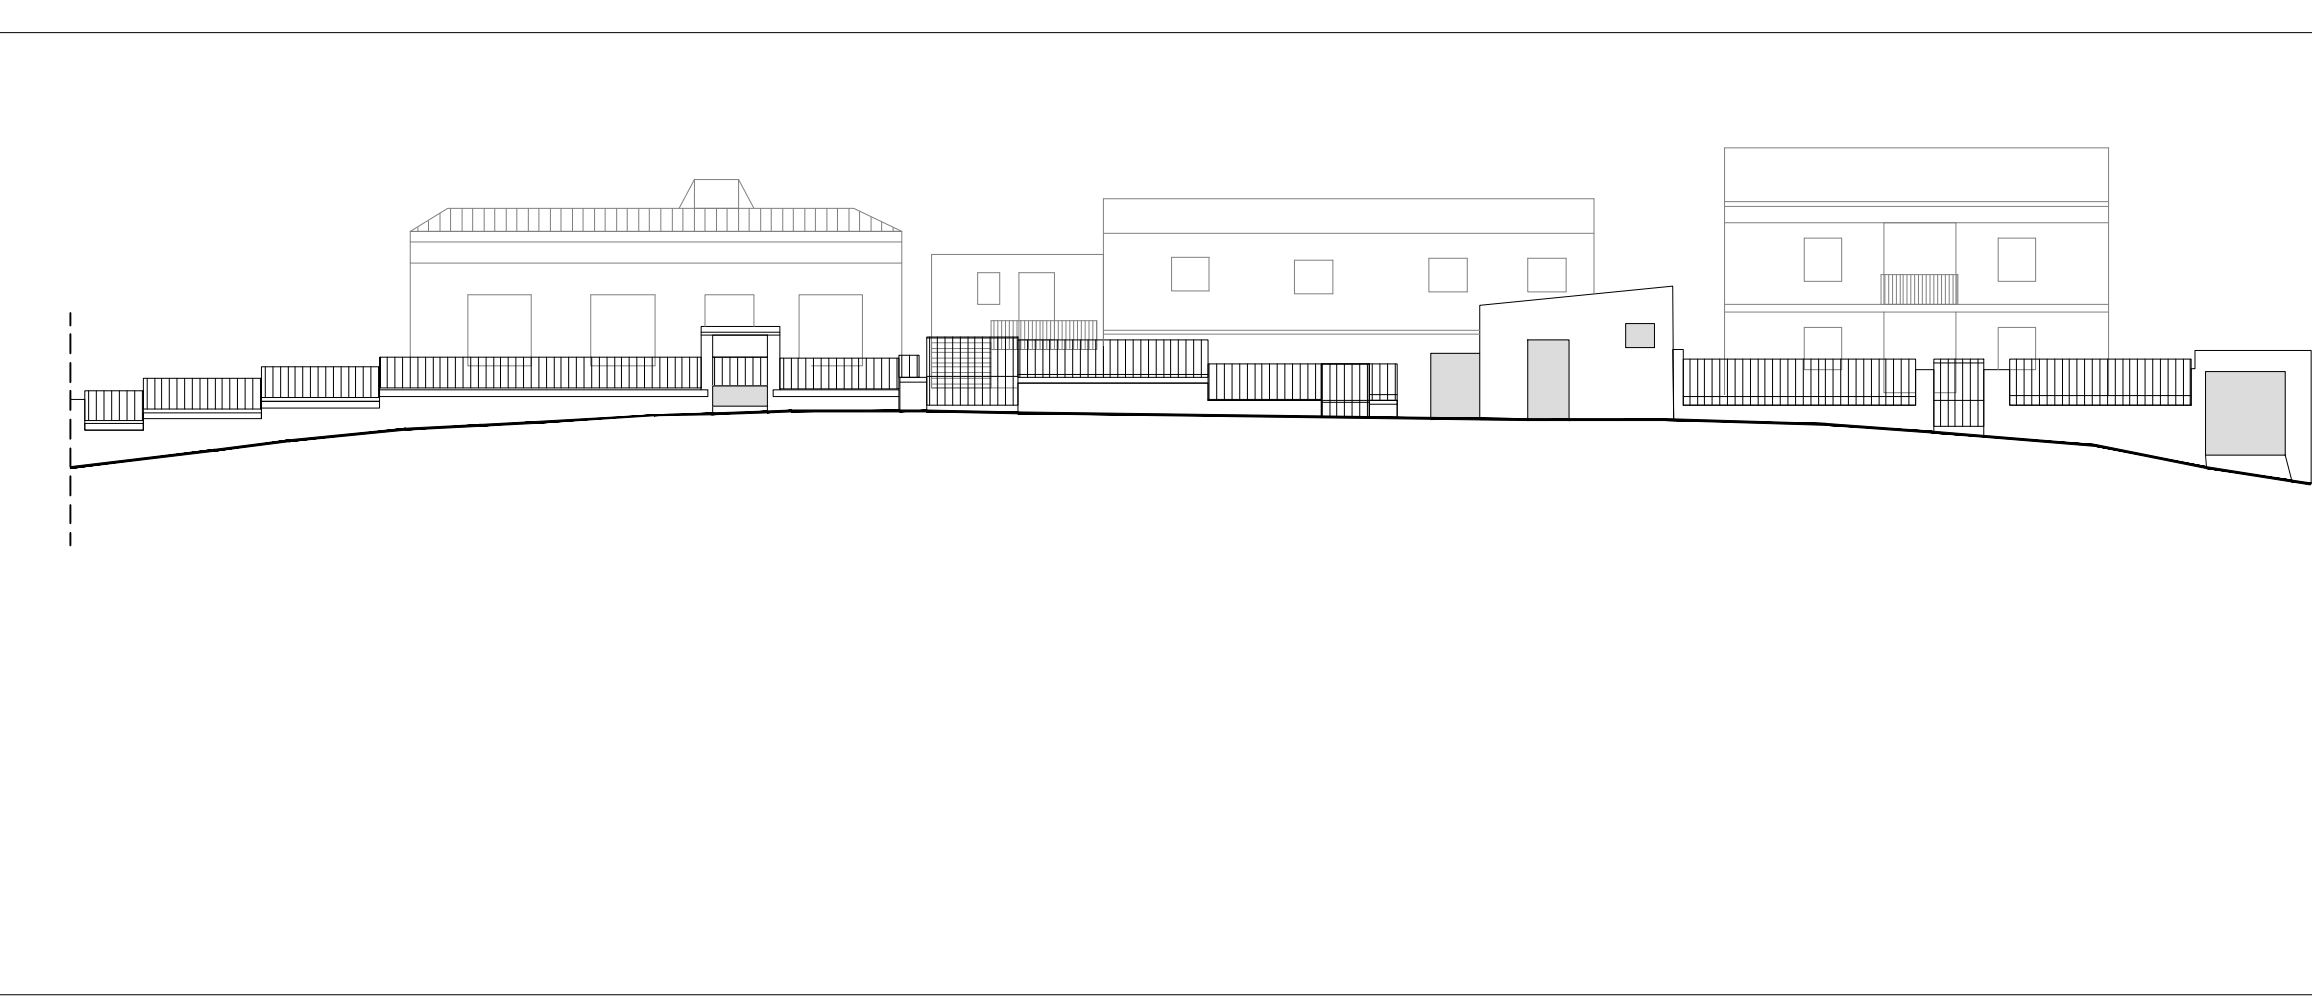

Profilo B-C




Via Portico

Profilo C-

Profilo D-E

Profilo E-F

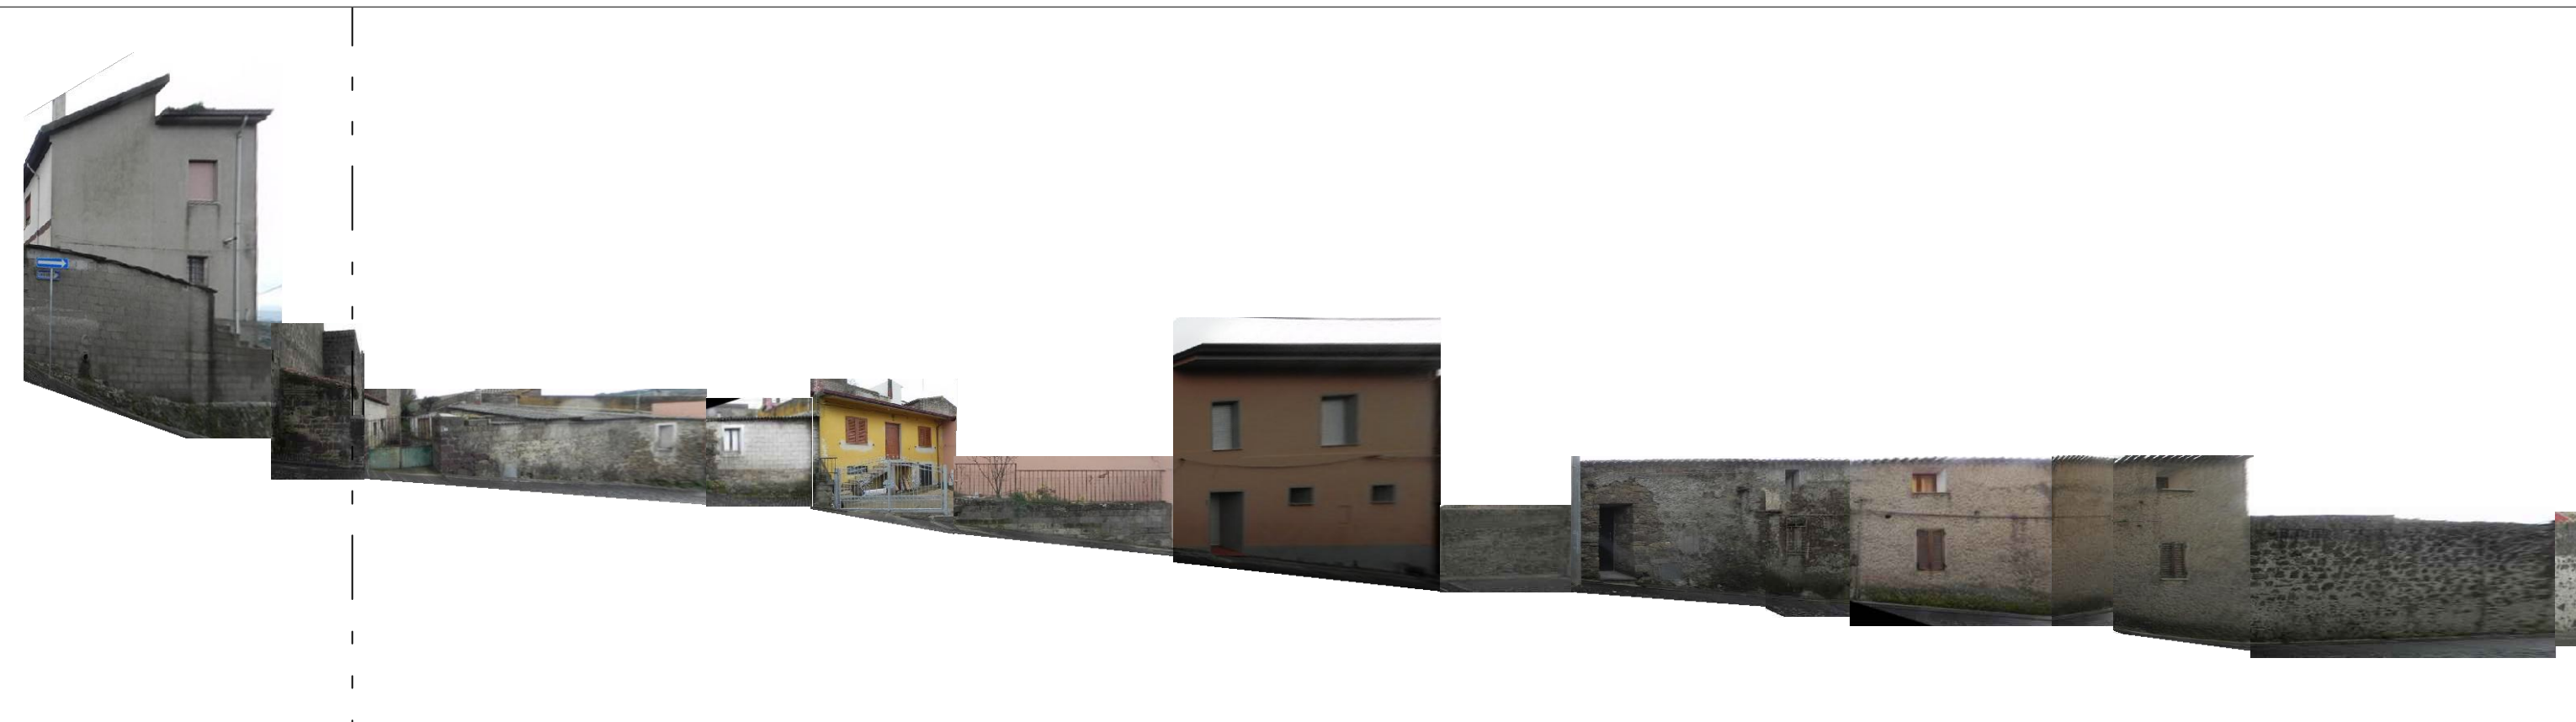


Profilo F-G




Profilo G-H




Profilo H-I

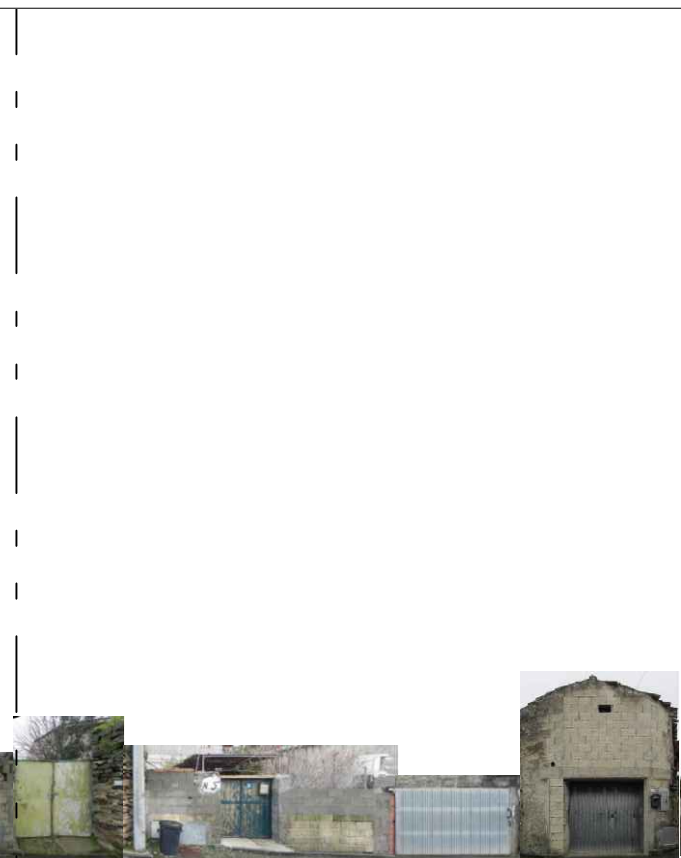

Profit

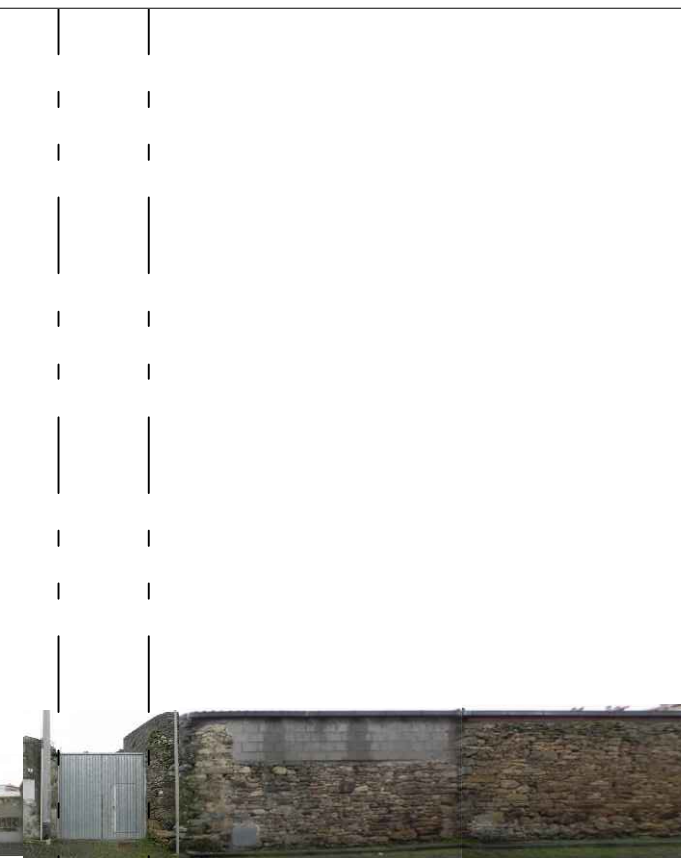

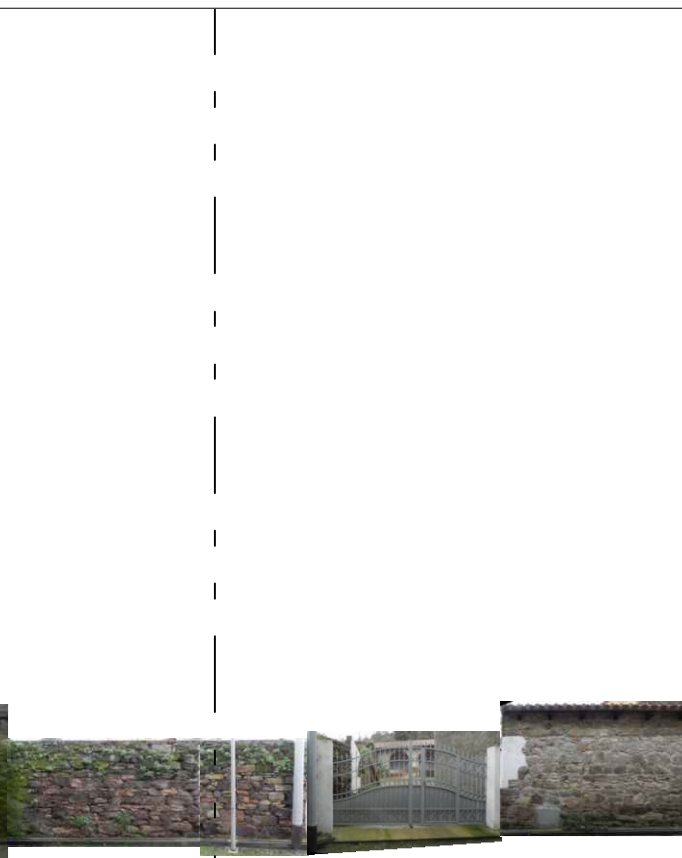

Profilo M

