


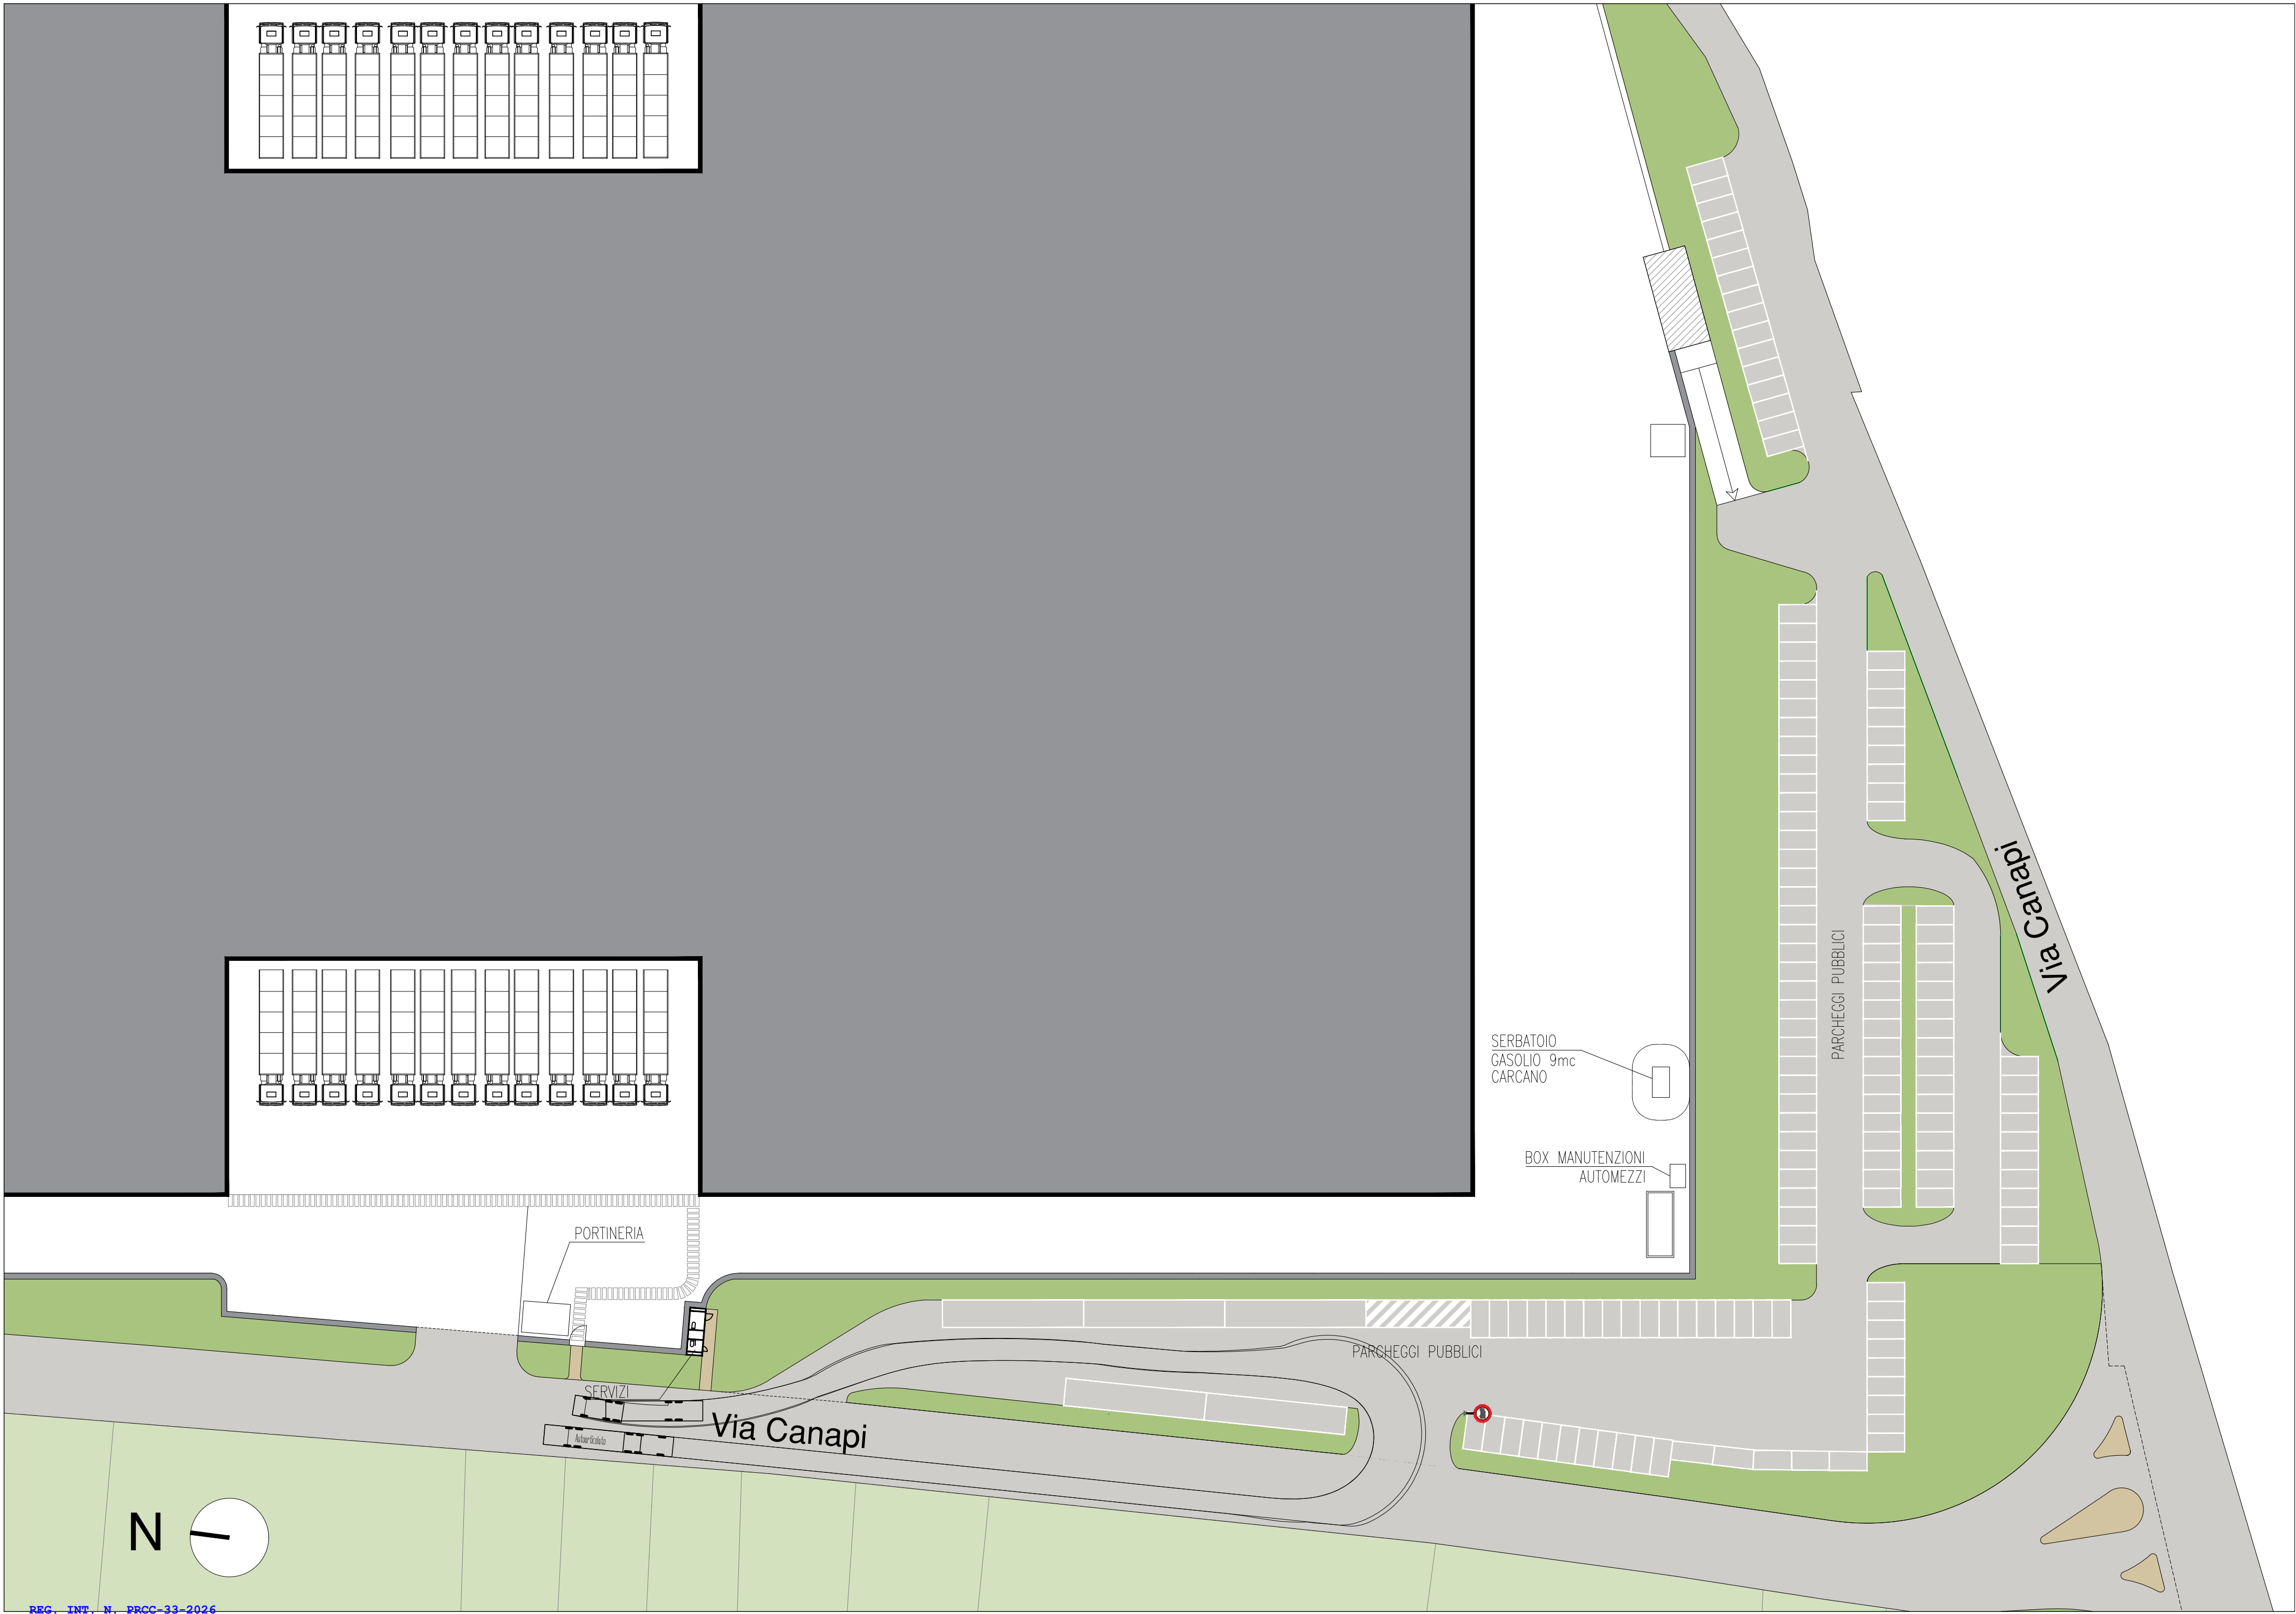

PROJECT MANAGEMENT
The Blossom Avenue Partners
Prof. Arch. Marco Facchinetti
Urb. Marco Dellavalle
Arch. Luca De Stefani
Corso Italia 13, 20122, Milano
Tel +39 (02) 365 20482
info@theblossomavenue.com
tbapartners@pec.it
www.theblossomavenue.com



PROPONENTE
Colliers Global Investors Italy SGR
S.p.A. in nome e per conto del
Fondo "HEPP 1 Italy A"
Corso Giacomo Matteotti, 10
20121 - Milan
PEC: colliersitalysgr@pec.it

REV.00
APRILE 2026

info@theblossomavenue.com
www.theblossomavenue.com

COMUNE DI OLEGGIO (NO)
Via Giovanni Paolo 2
28047 Oleggio (NO)

Attività di analisi urbanistica
Progetto preliminare di adeguamento
di un edificio a logistica
sito in Comune di Oleggio (NO)

STATO DI PROGETTO

scala 1:500

THE BLOSSOM AVENUE PARTNERS



TAV. 2