


PLANIMETRIA P.R.G.C.
scala: 1:2000



PLANIMETRIA AREA-PRGC
SCALA 1:500

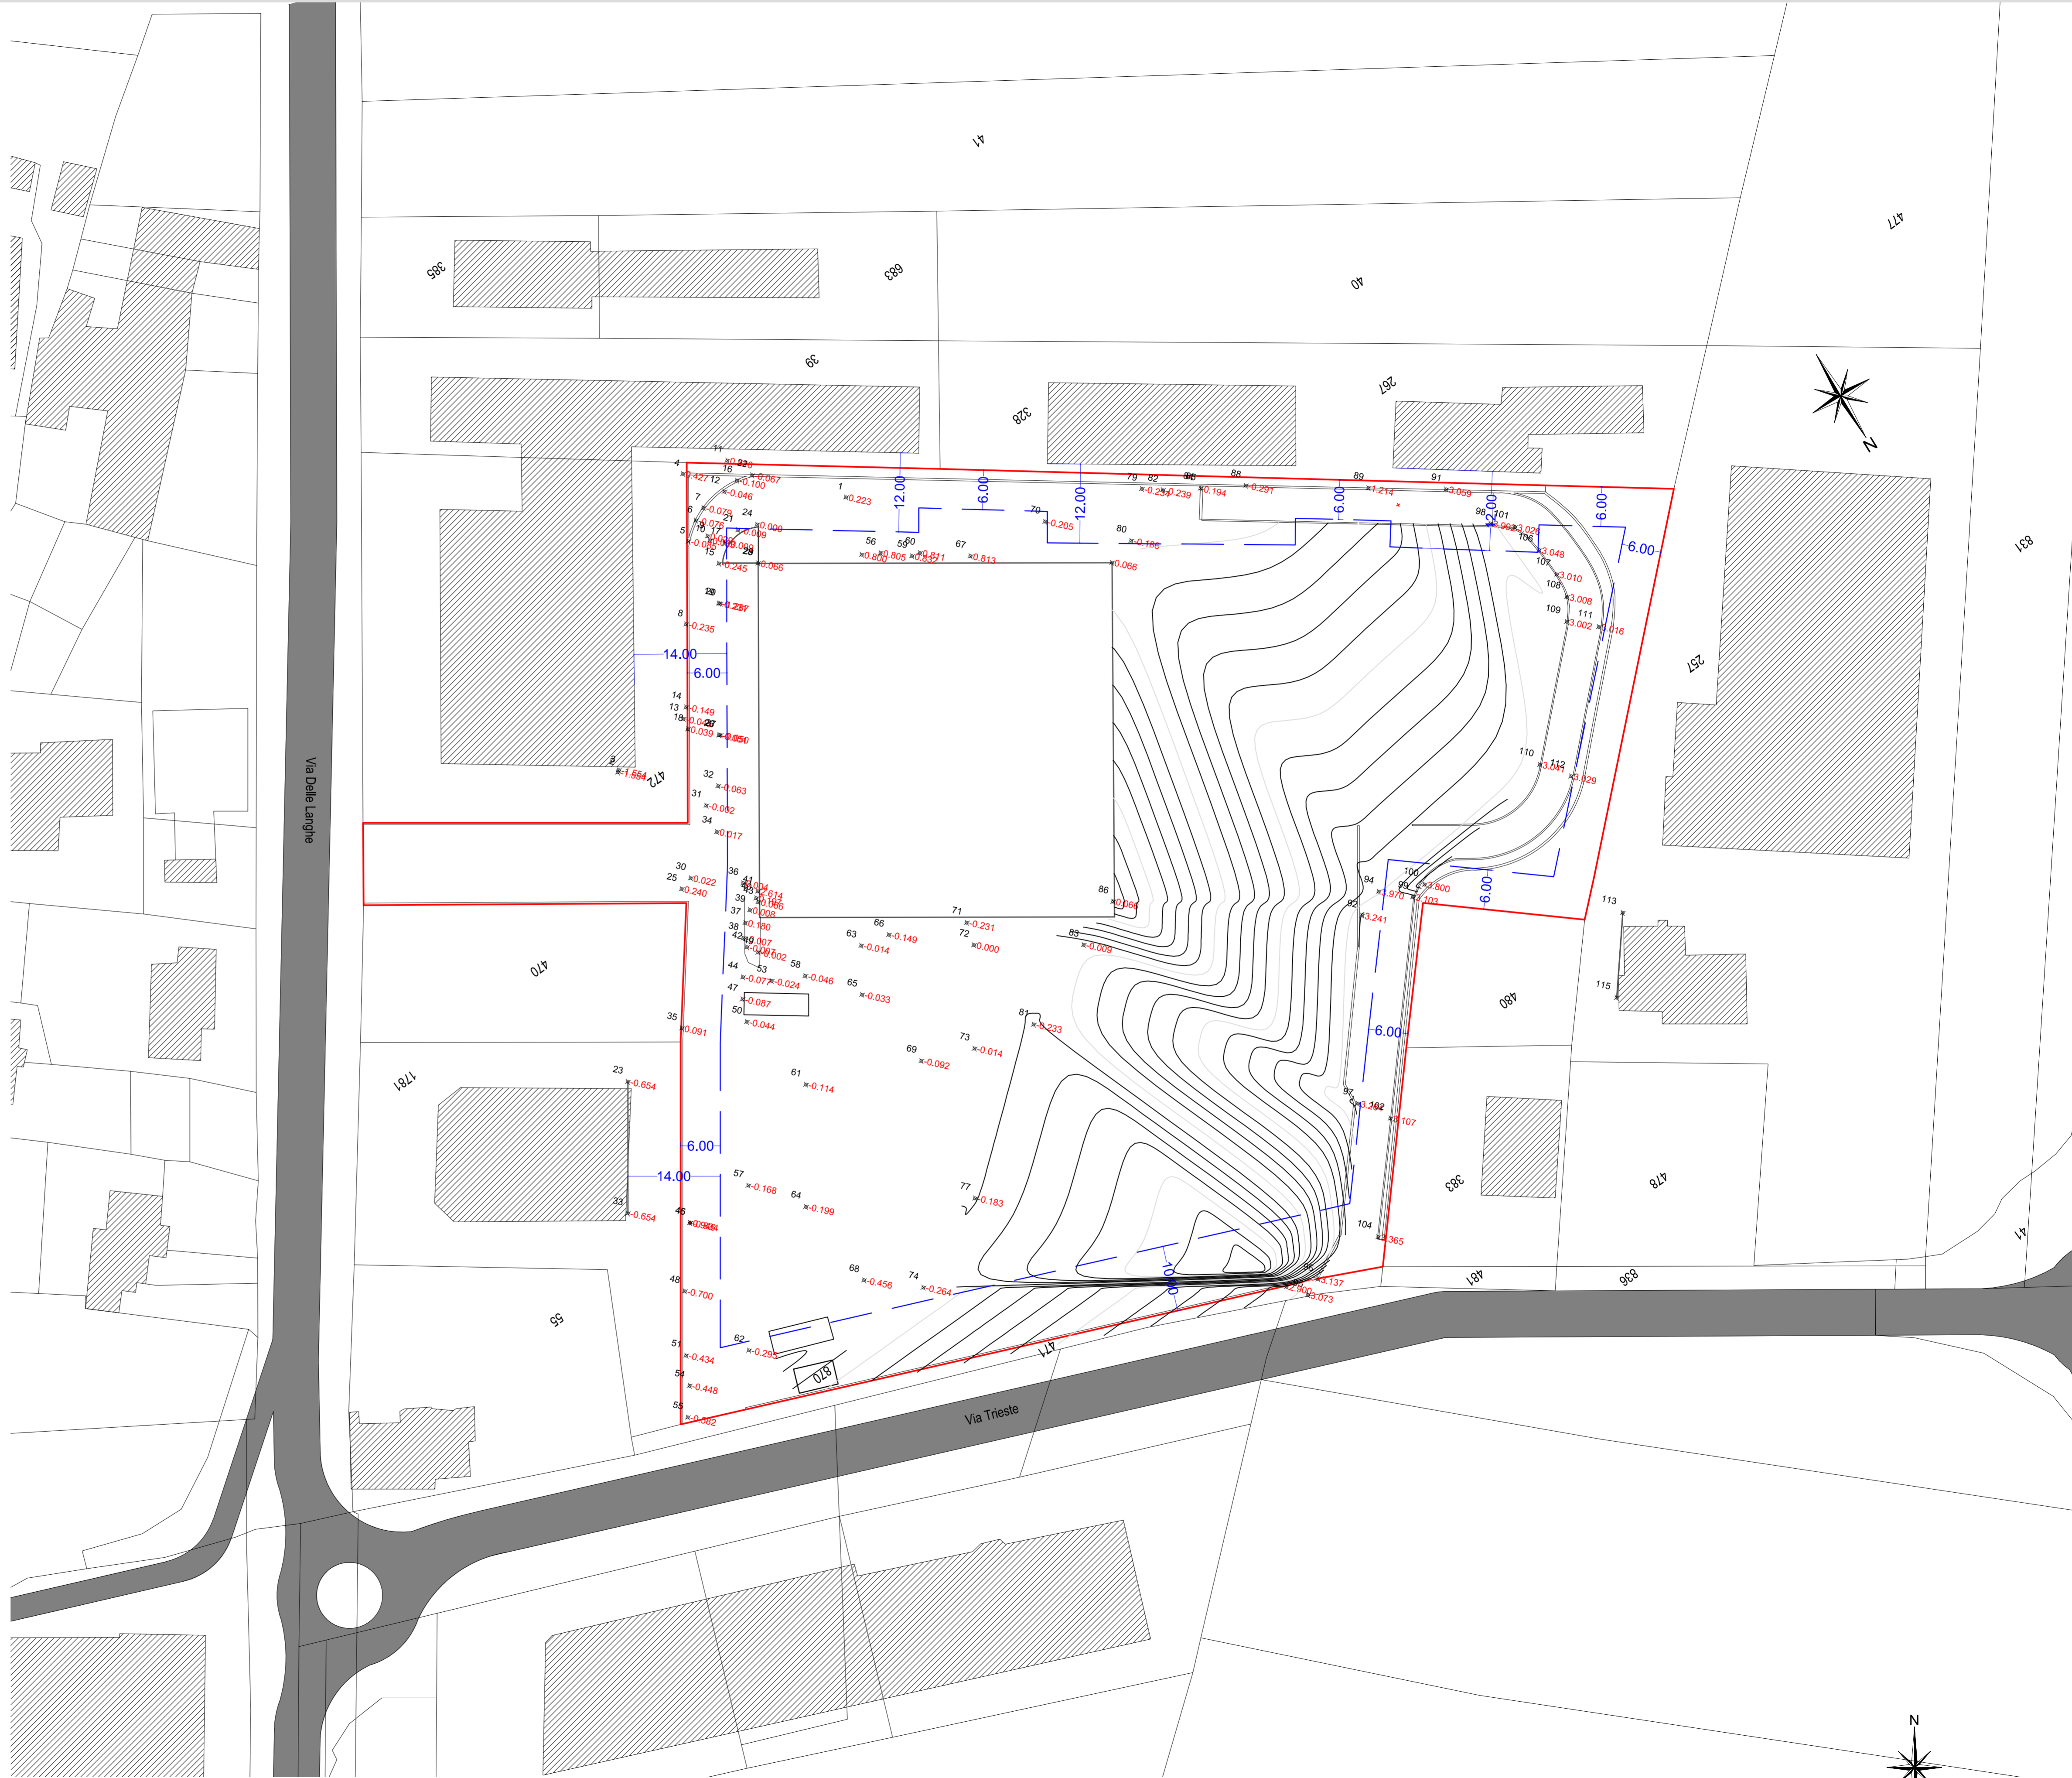